



**EAST ELEVATION - BUILDING 2 (DRIVE ISLE)**  
SCALE 3/16" = 1'-0"

**WEST ELEVATION - BUILDING 2 (NEVADA STREET)**  
SCALE 3/16" = 1'-0"




**NORTH ELEVATION - BUILDING 2 (PUBLIC / PASEO)**

SCALE 3/16" = 1'-0"

**EXTERIOR COLOR SCHEDULE**

TRAIL DUST HLS 4273	FEATHER STONE KM 4578
FRONTIER SHINGLE HLS 4272	HC MAUDOX COVENTRY
GRANT DRAB HLS 4271	RED HOT JAZZ HLS 4268

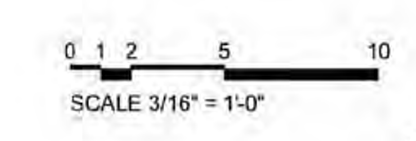

AUGUST 10, 2018




SOUTH ELEVATION - BUILDING 2 (DRIVE ISLE)


SCALE 3/16" = 1'-0"

EXTERIOR COLOR SCHEDULE


	TRAIL DUST HLS 4273		FEATHER STONE KM 4379
	FRONTIER SHINGLE HLS 4272		HC MAUDOX COVENTRY
	GRANT GRAB HLS 4271		RED HOT JAZZ HLS 4268

 

AUGUST 10, 2018

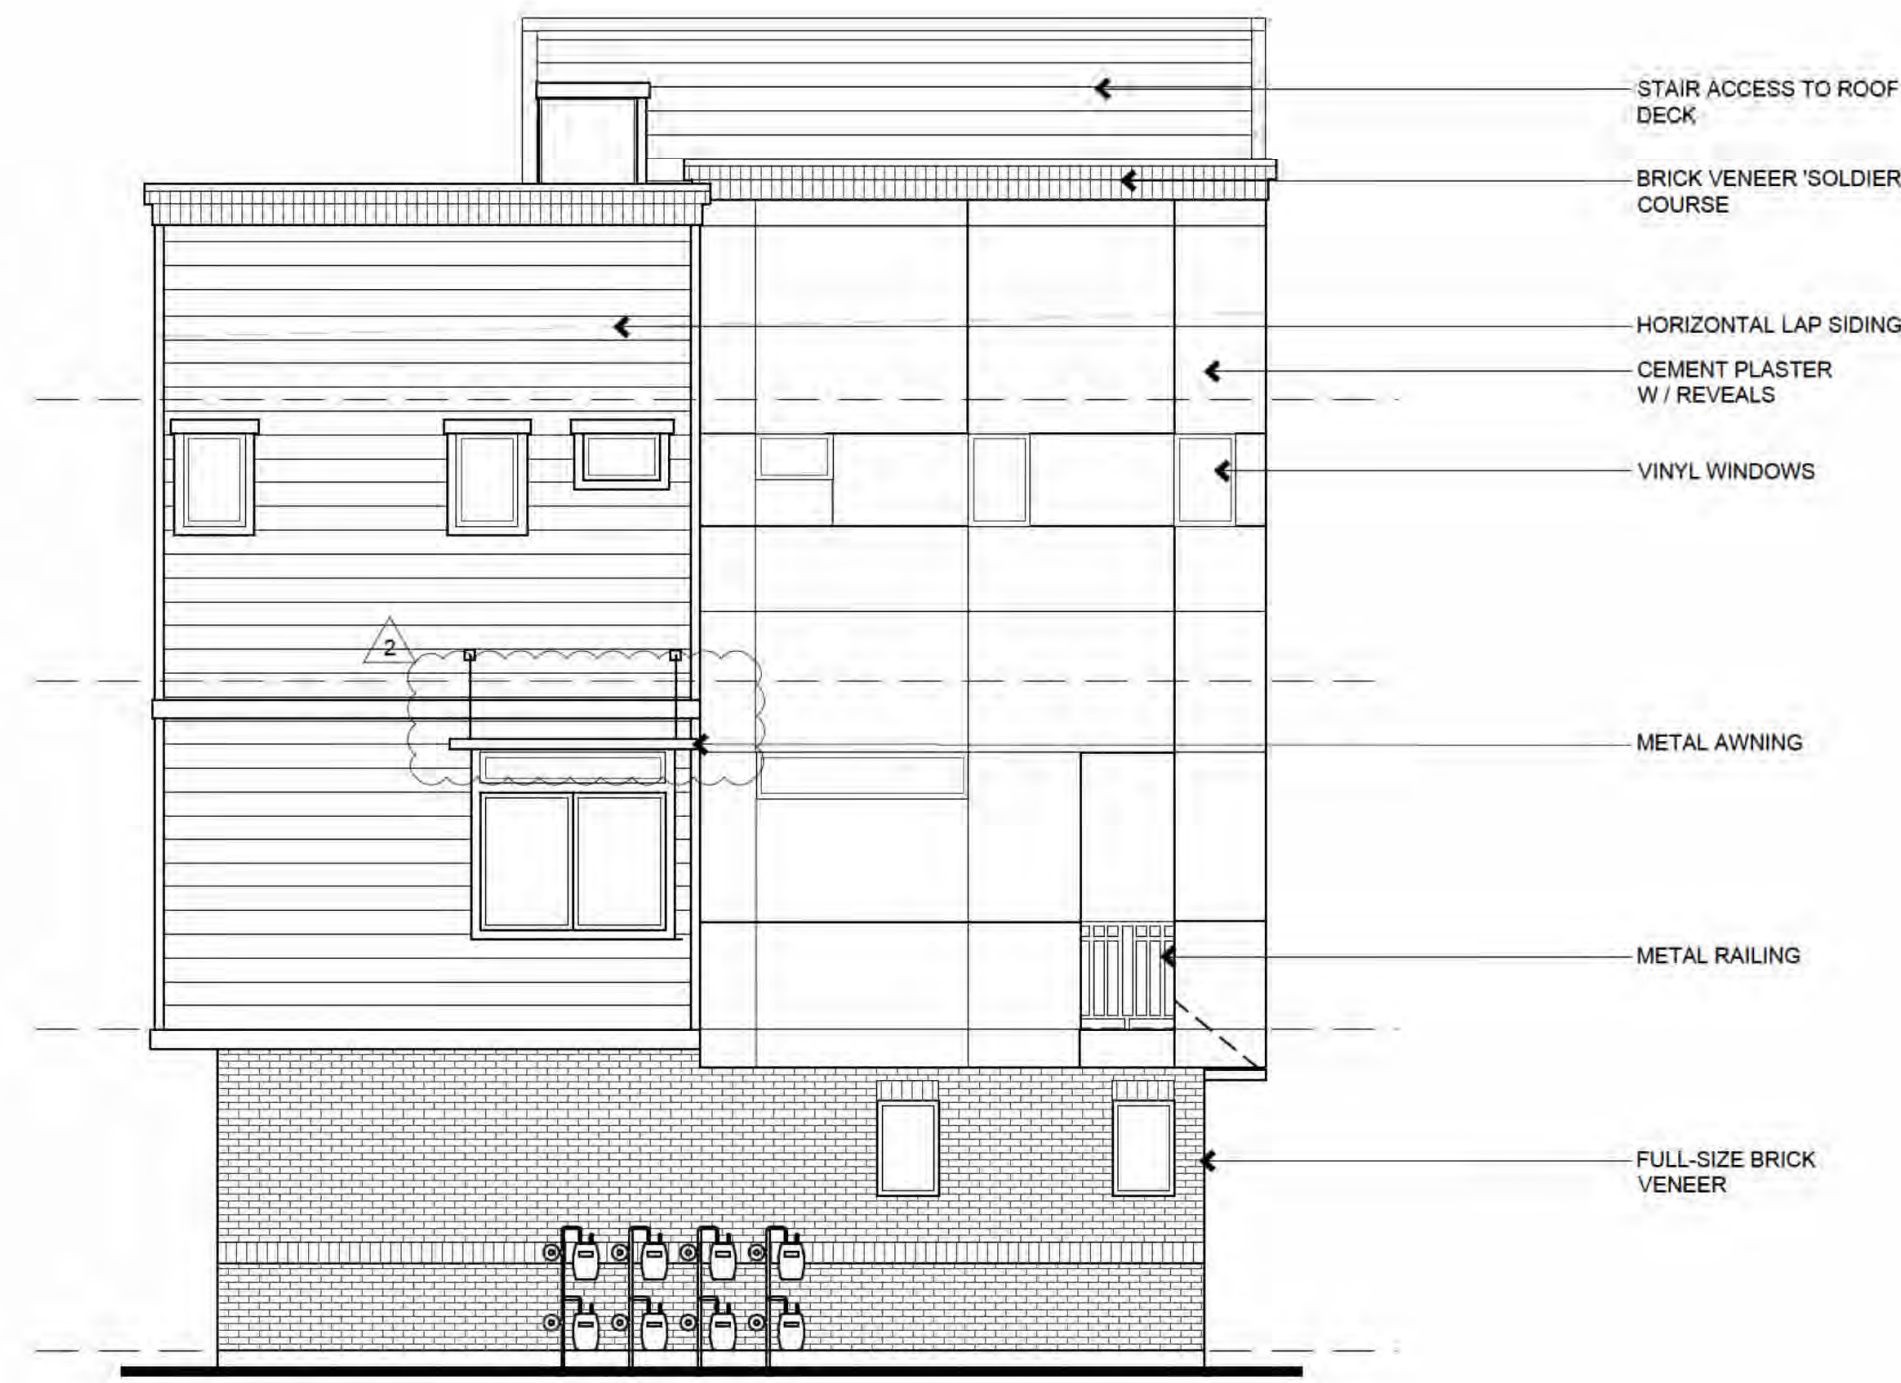

**EAST ELEVATION - BUILDING 2 (DRIVE ISLE)**  
SCALE 3/16" = 1'-0"

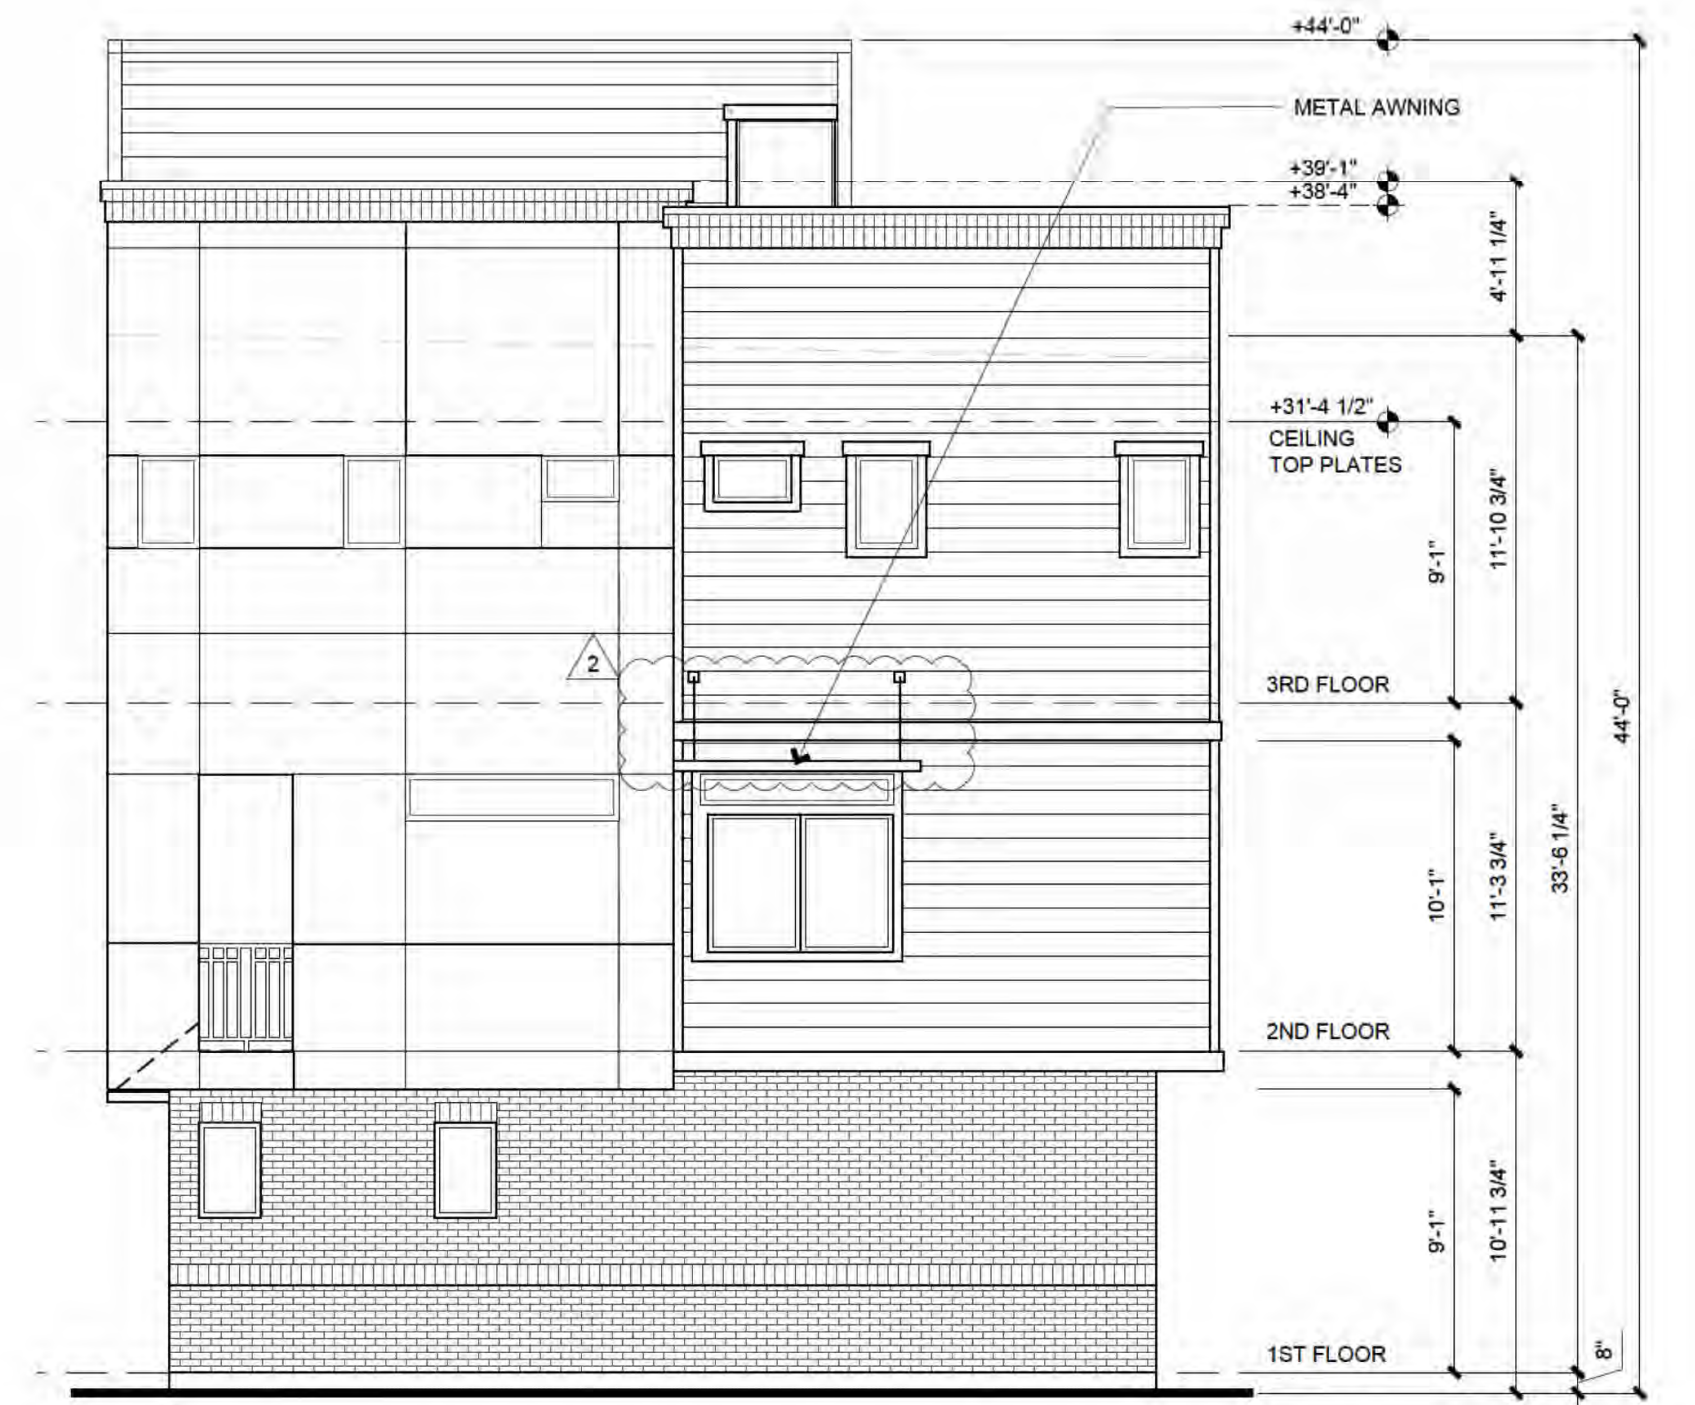


**WEST ELEVATION - BUILDING 2 (NEVADA STREET)**  
SCALE 3/16" = 1'-0"



**NORTH ELEVATION - BUILDING 2 (PUBLIC / PASEO)**  
SCALE 3/16" = 1'-0"


11/19/18 CYCLE 3 - SUBMITAL GK  
09/16/18 CYCLE 2 - SUBMITAL GK

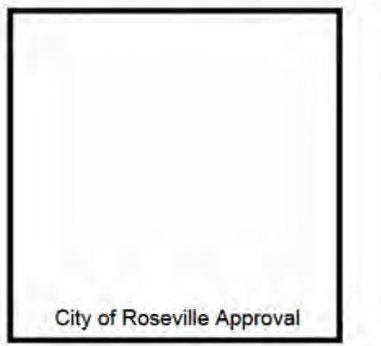


0 1 2 5 10  
SCALE 3/16" = 1'-0"

NOVEMBER 16, 2018



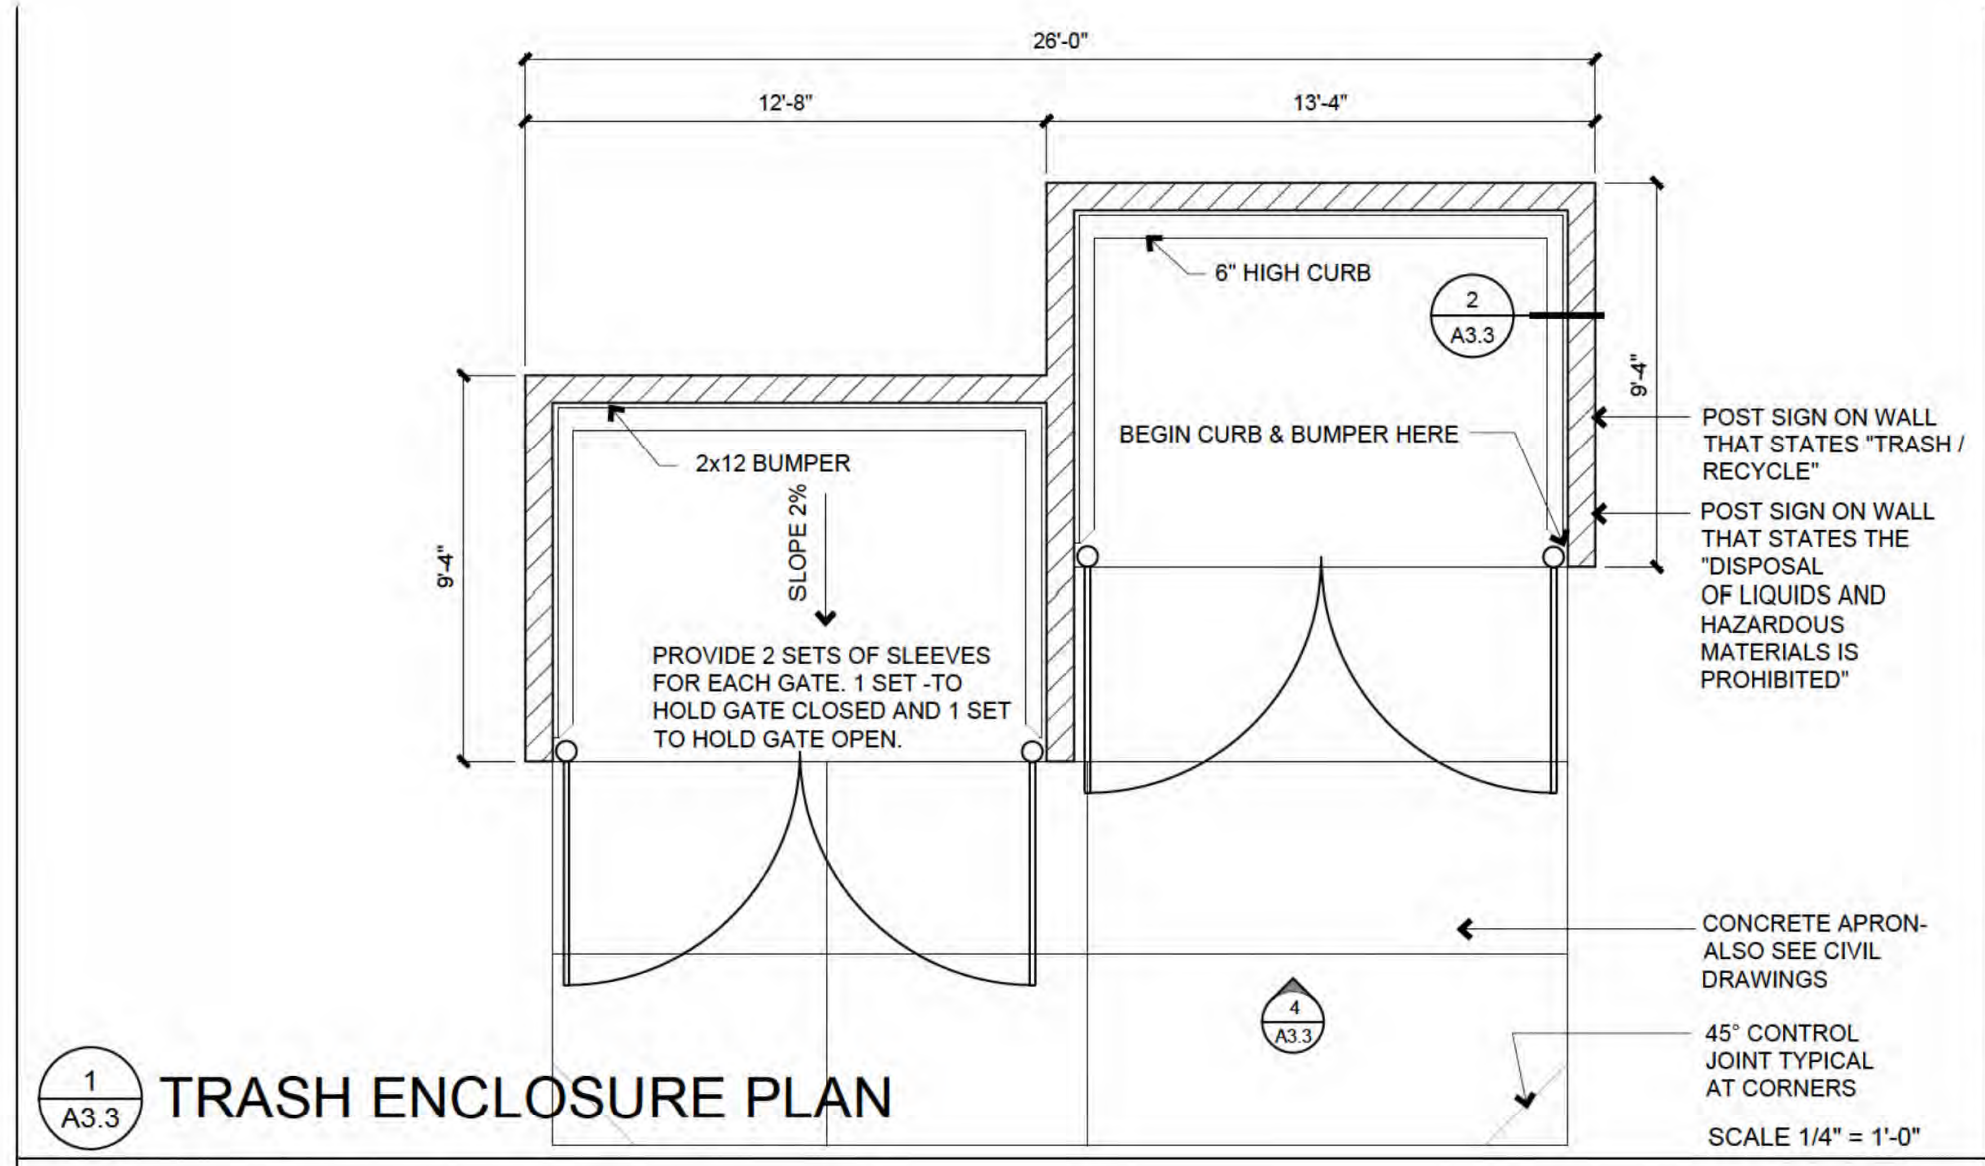


1 A3.3 TRASH ENCLOSURE PLAN

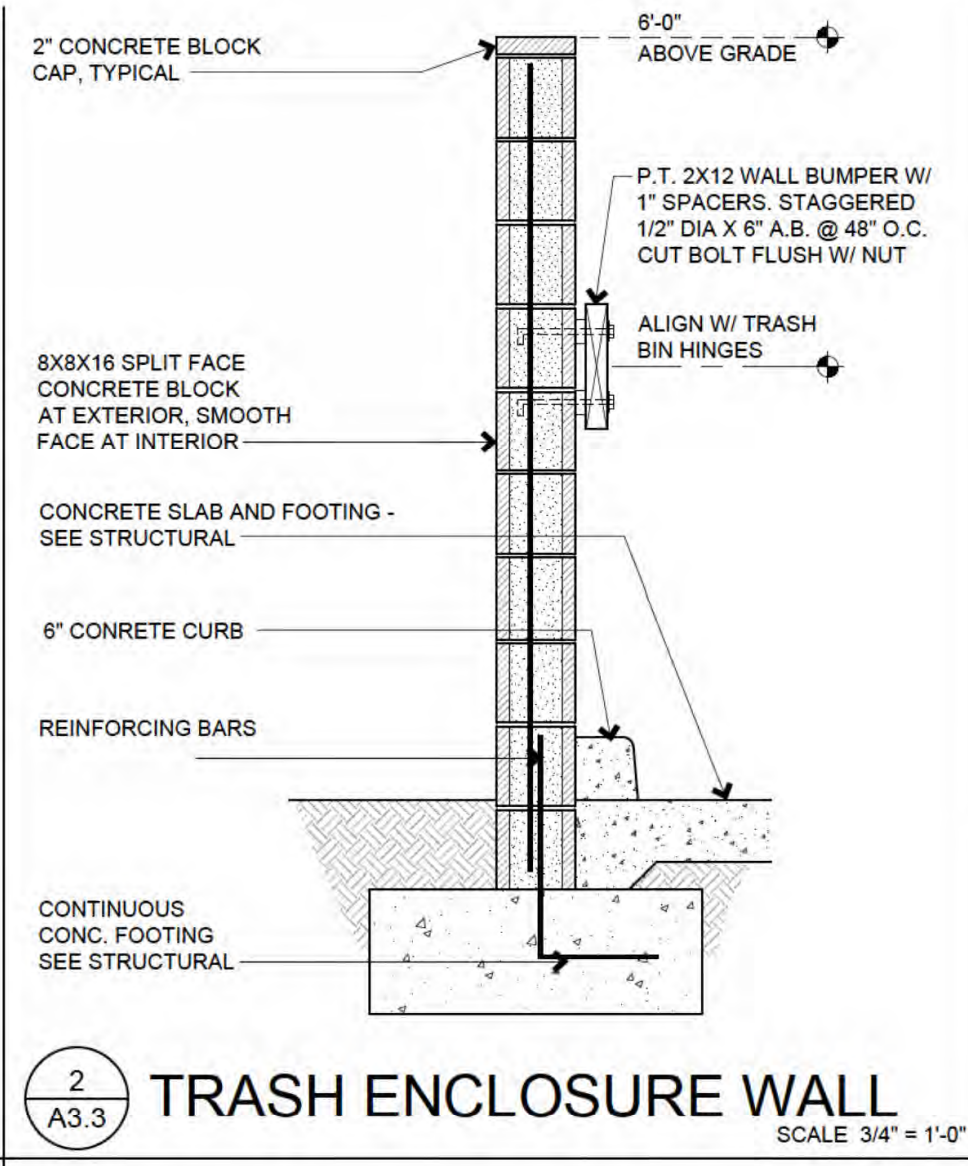


2 A3.3 TRASH ENCLOSURE WALL SCALE 3/4" = 1'-0"




3 A3.3 TYPICAL PORCH LIGHT FIXTURE

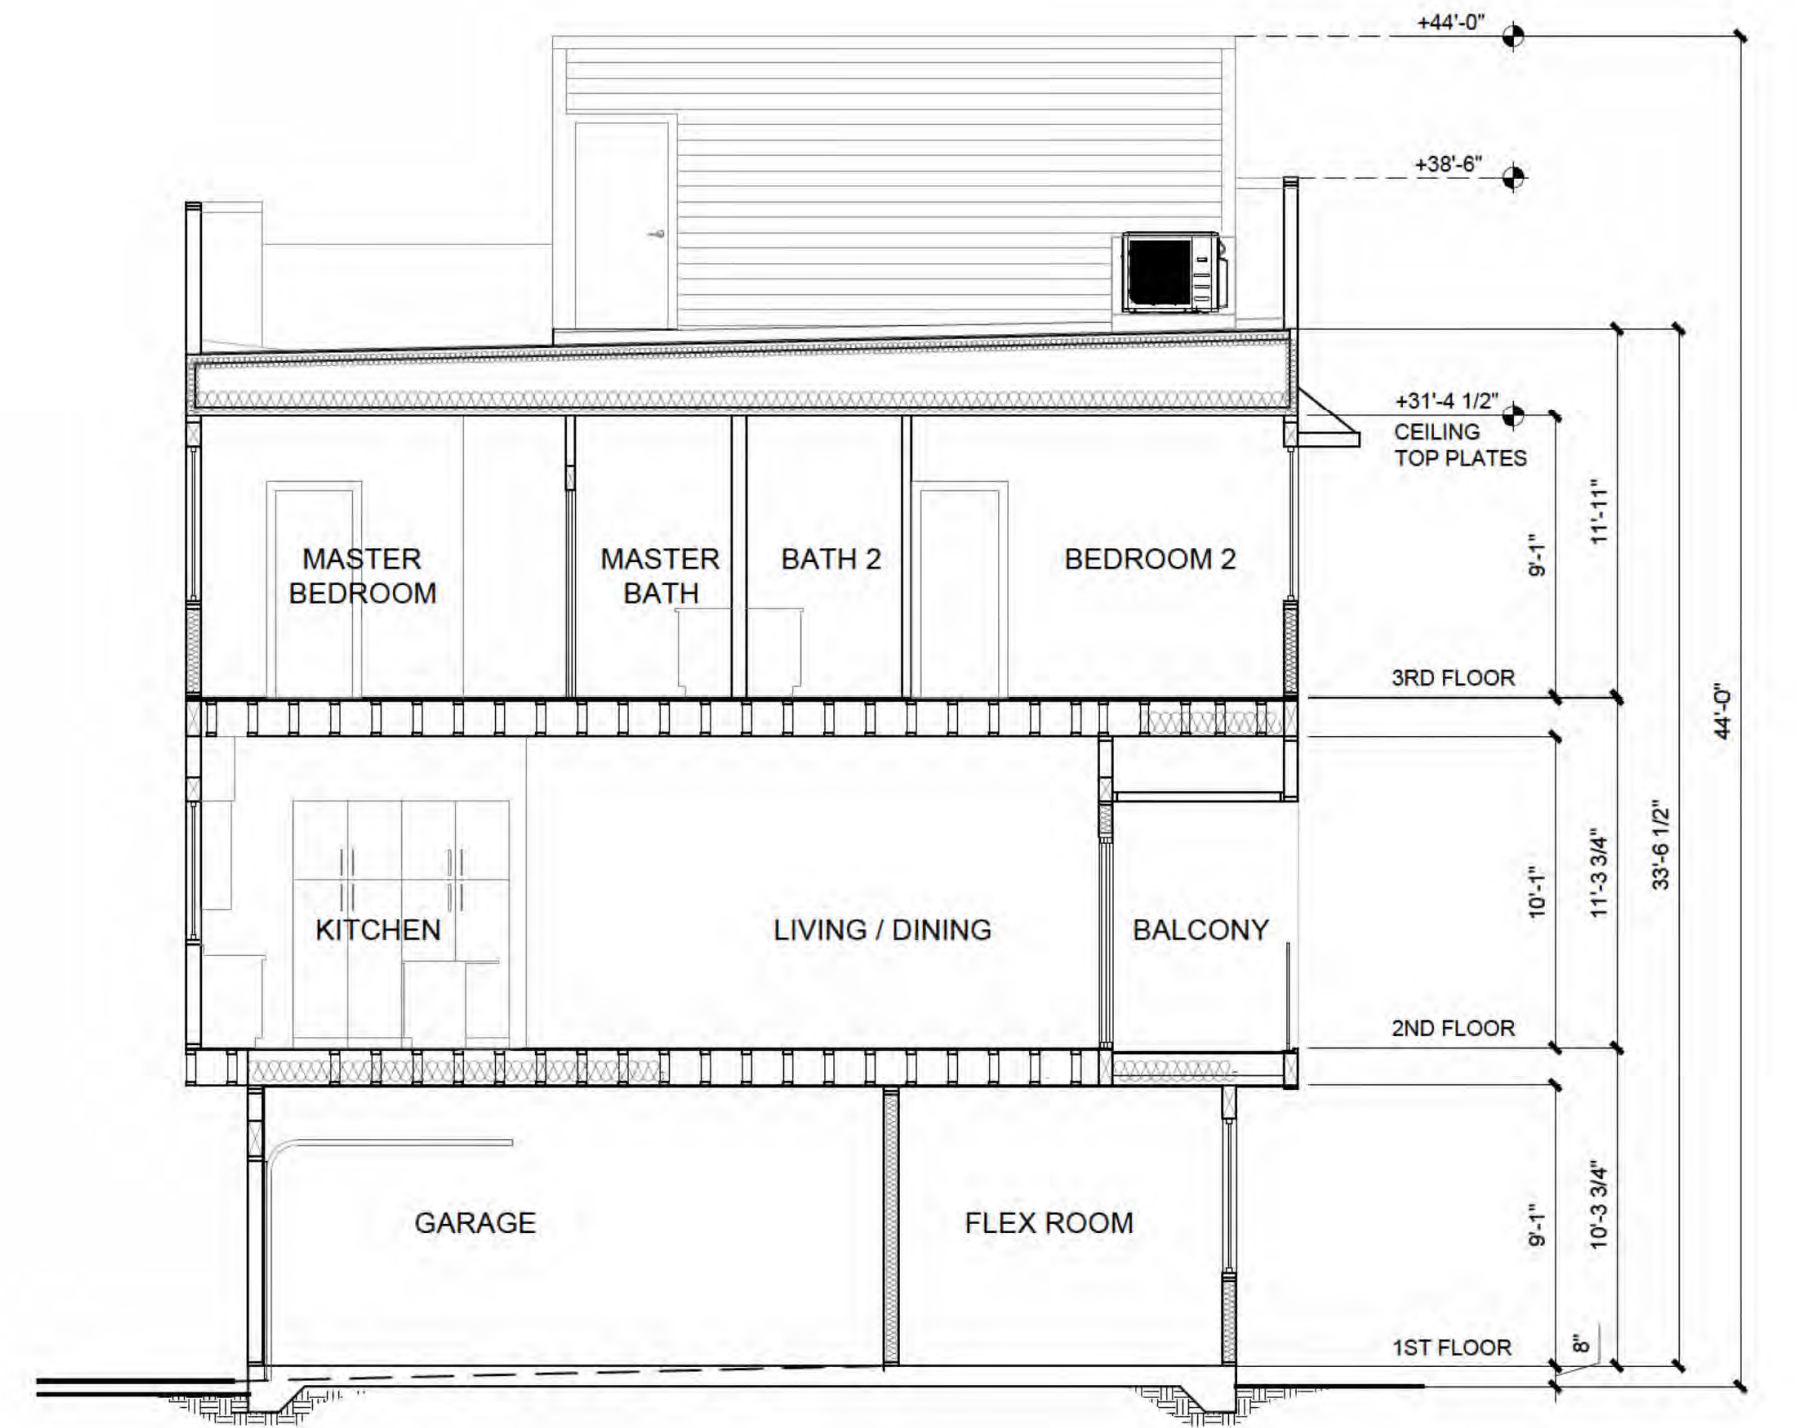

TYPICAL CROSS SECTION SCALE 3/16" = 1'-0"

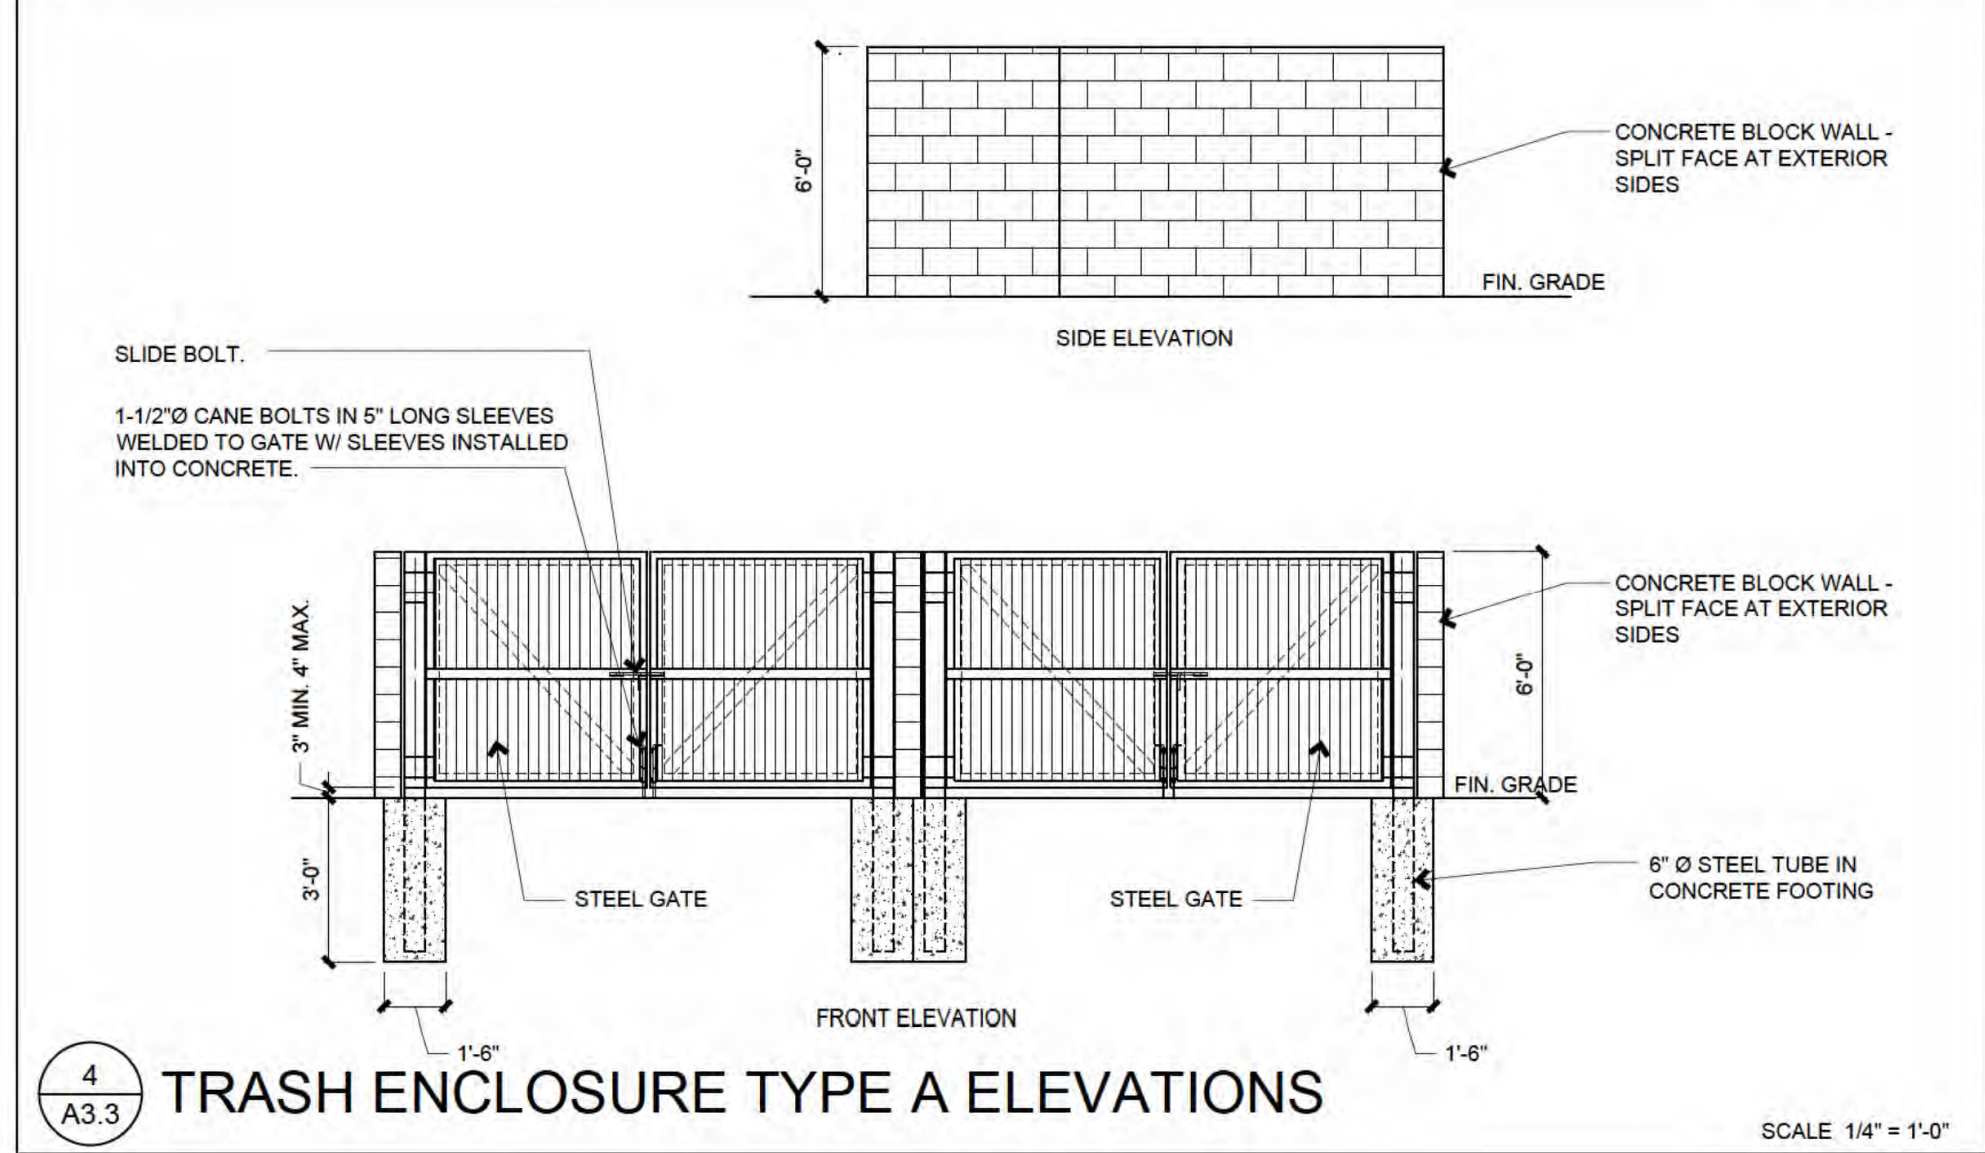

4 A3.3 TRASH ENCLOSURE TYPE A ELEVATIONS

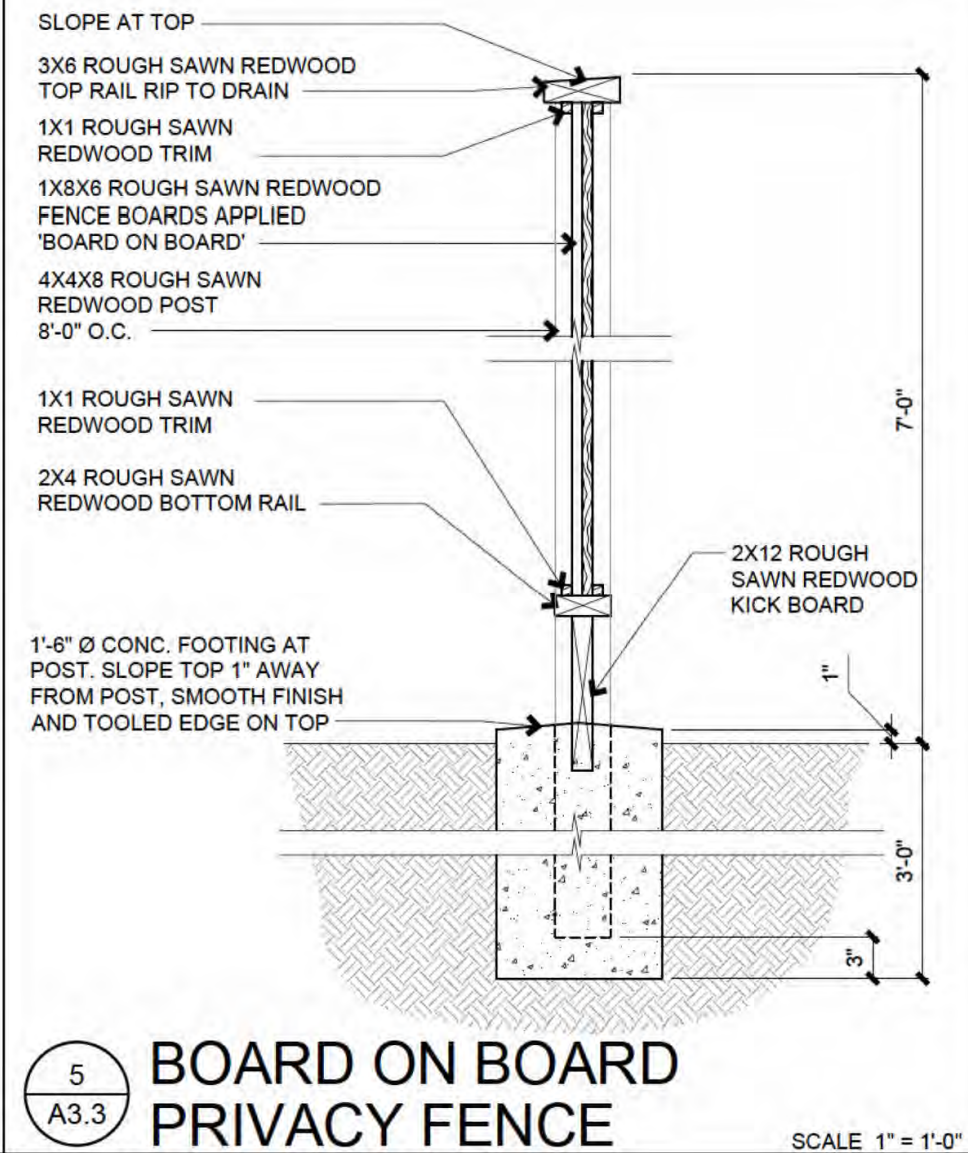

5 A3.3 BOARD ON BOARD PRIVACY FENCE SCALE 1" = 1'-0"




SOUTH ELEVATION - BUILDING 2 (DRIVE ISLE)

0 2 5 10  
SCALE 3/16" = 1'-0"  
NOVEMBER 16, 2018



11/19/18  CYCLE 3 - SUBMITTAL GK  
08/16/18  CYCLE 2 - SUBMITTAL GK

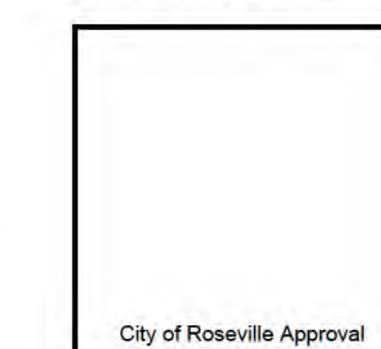

NOVEMBER 16, 2018