



PROPOSED ENLARGED FIRST FLOOR PLAN

SCALE: 3/32" = 1'-0"

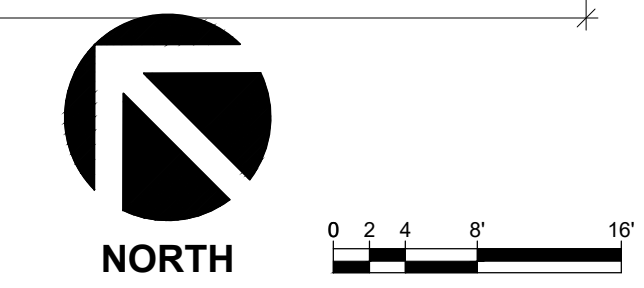


SPRINTER
ROSEVILLE
1513 EUREKA ROAD
ROSEVILLE, CA 95661

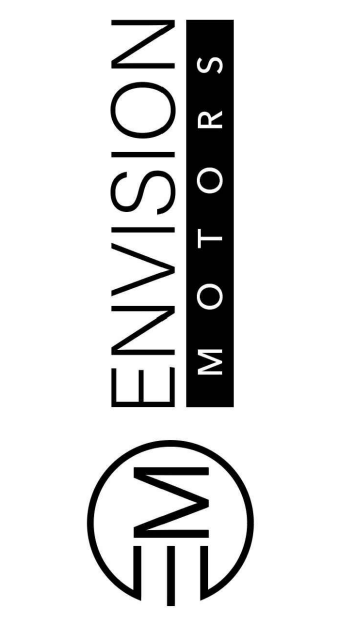


PROJECT NUMBER:

**PROPOSED ENLARGED
FIRST FLOOR PLAN**

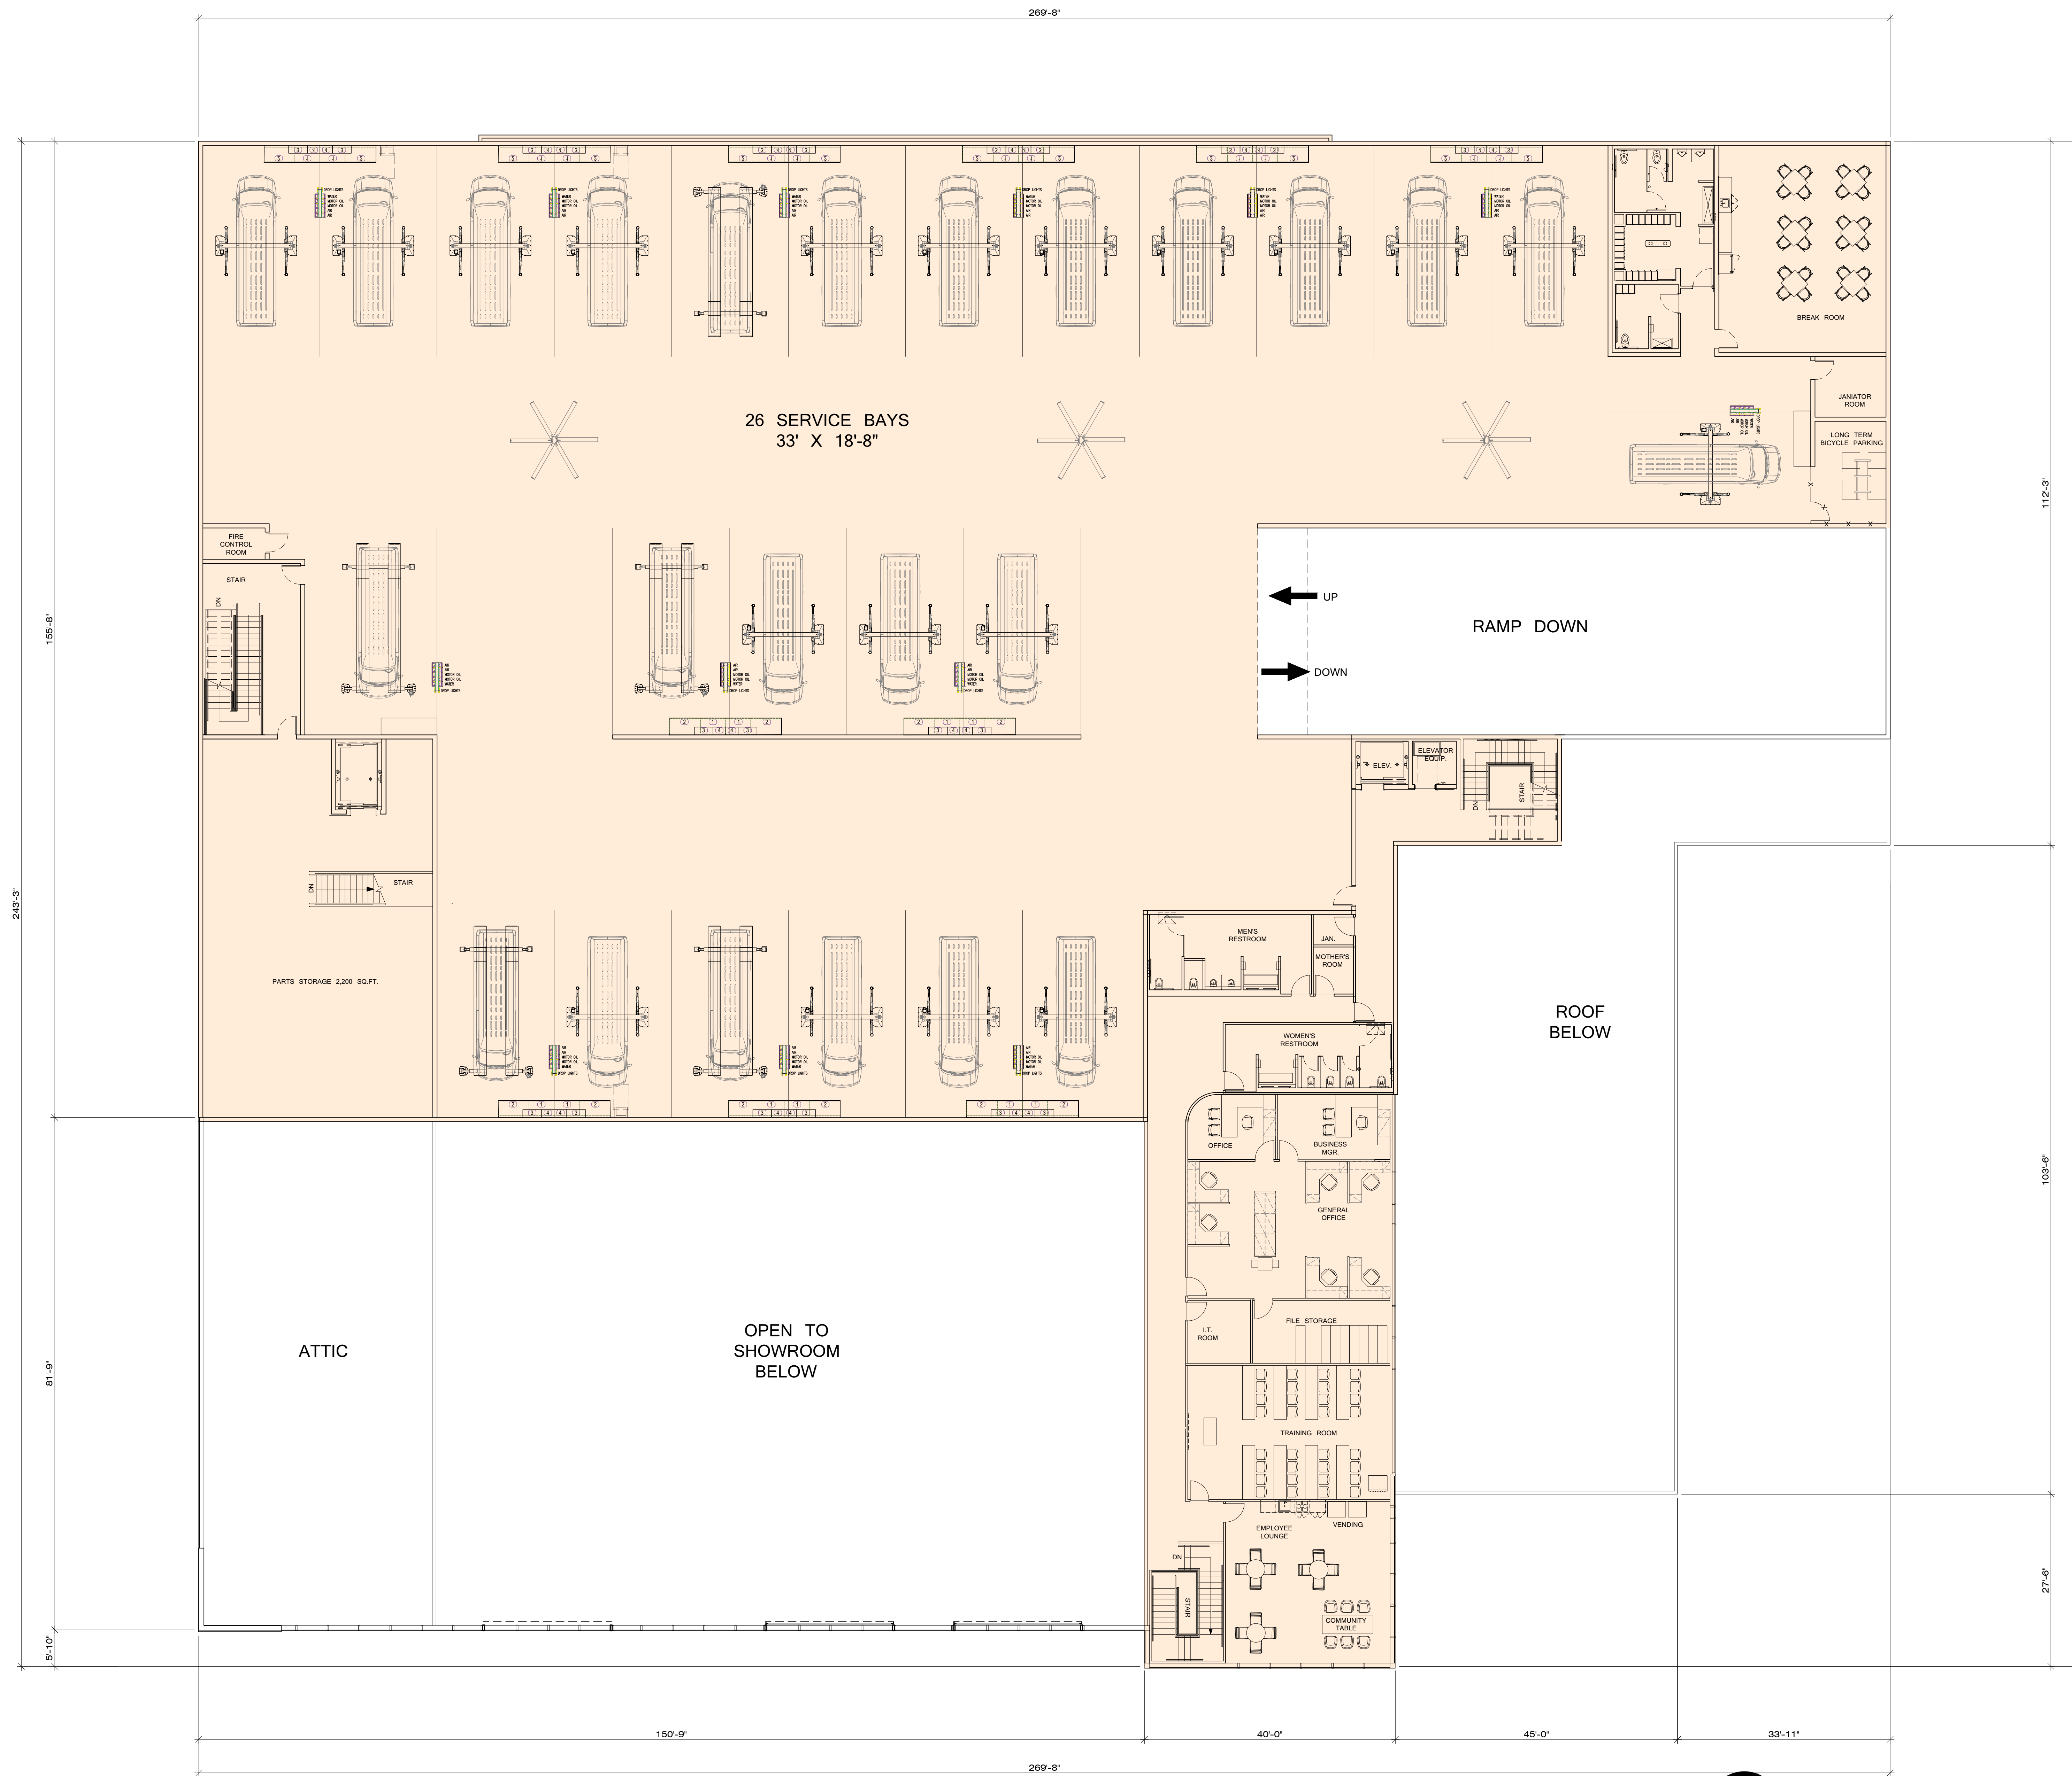


PROPOSED ENLARGED SECOND FLOOR PLAN

SCALE: 3/32" = 1'-0"

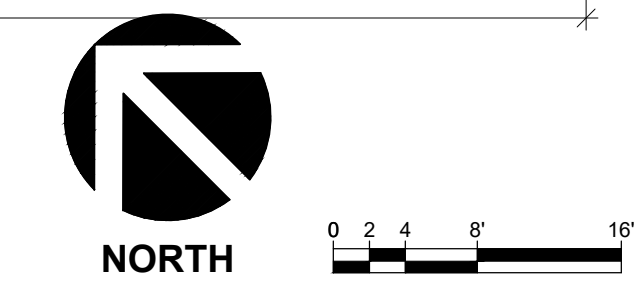

SPRINTER ROSEVILLE
1513 EUREKA ROAD
ROSEVILLE, CA 95661

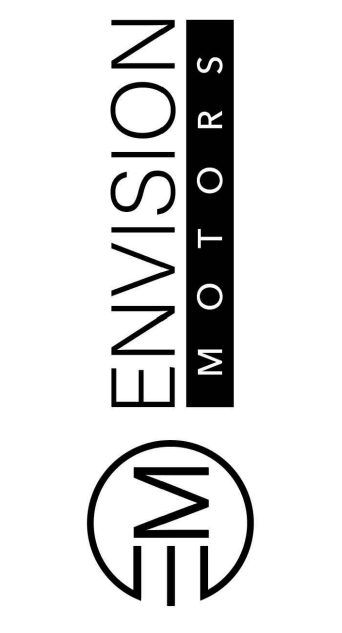

PROPOSED ENLARGED SECOND FLOOR PLAN

PROJECT NUMBER: