




ROOF DECK PLAN

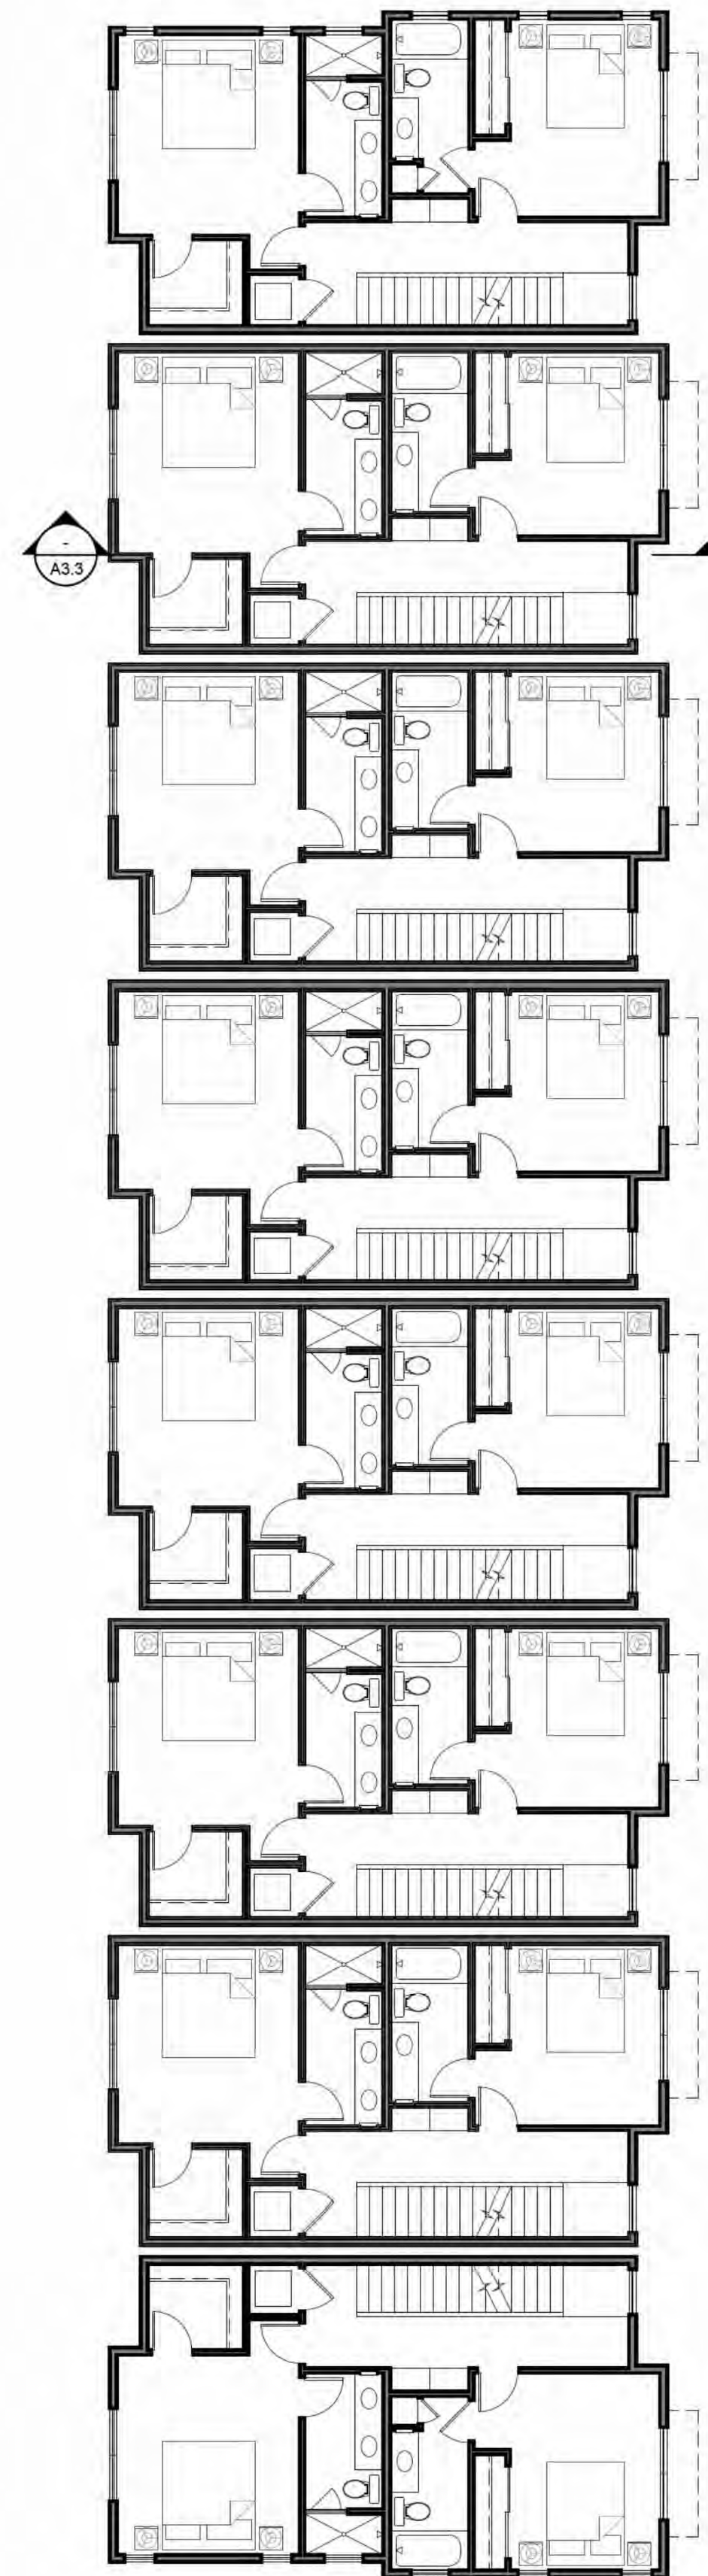

3RD FLOOR PLAN


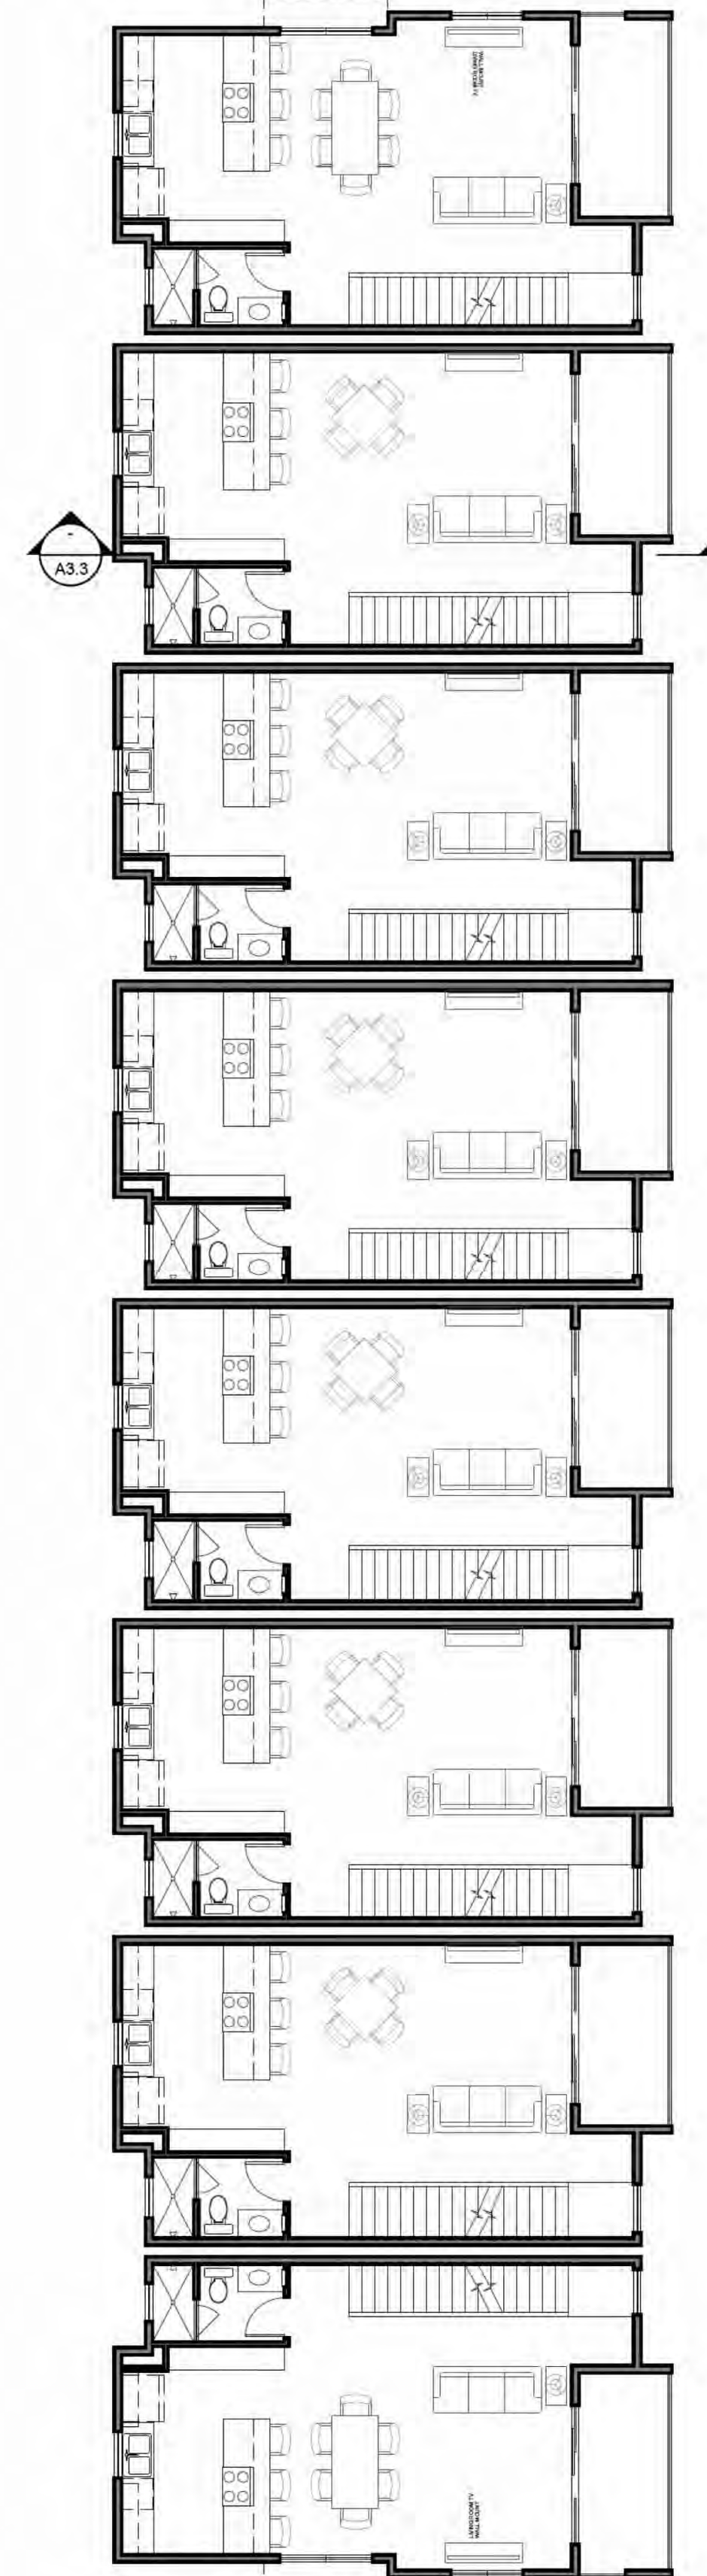


2ND FLOOR PLAN

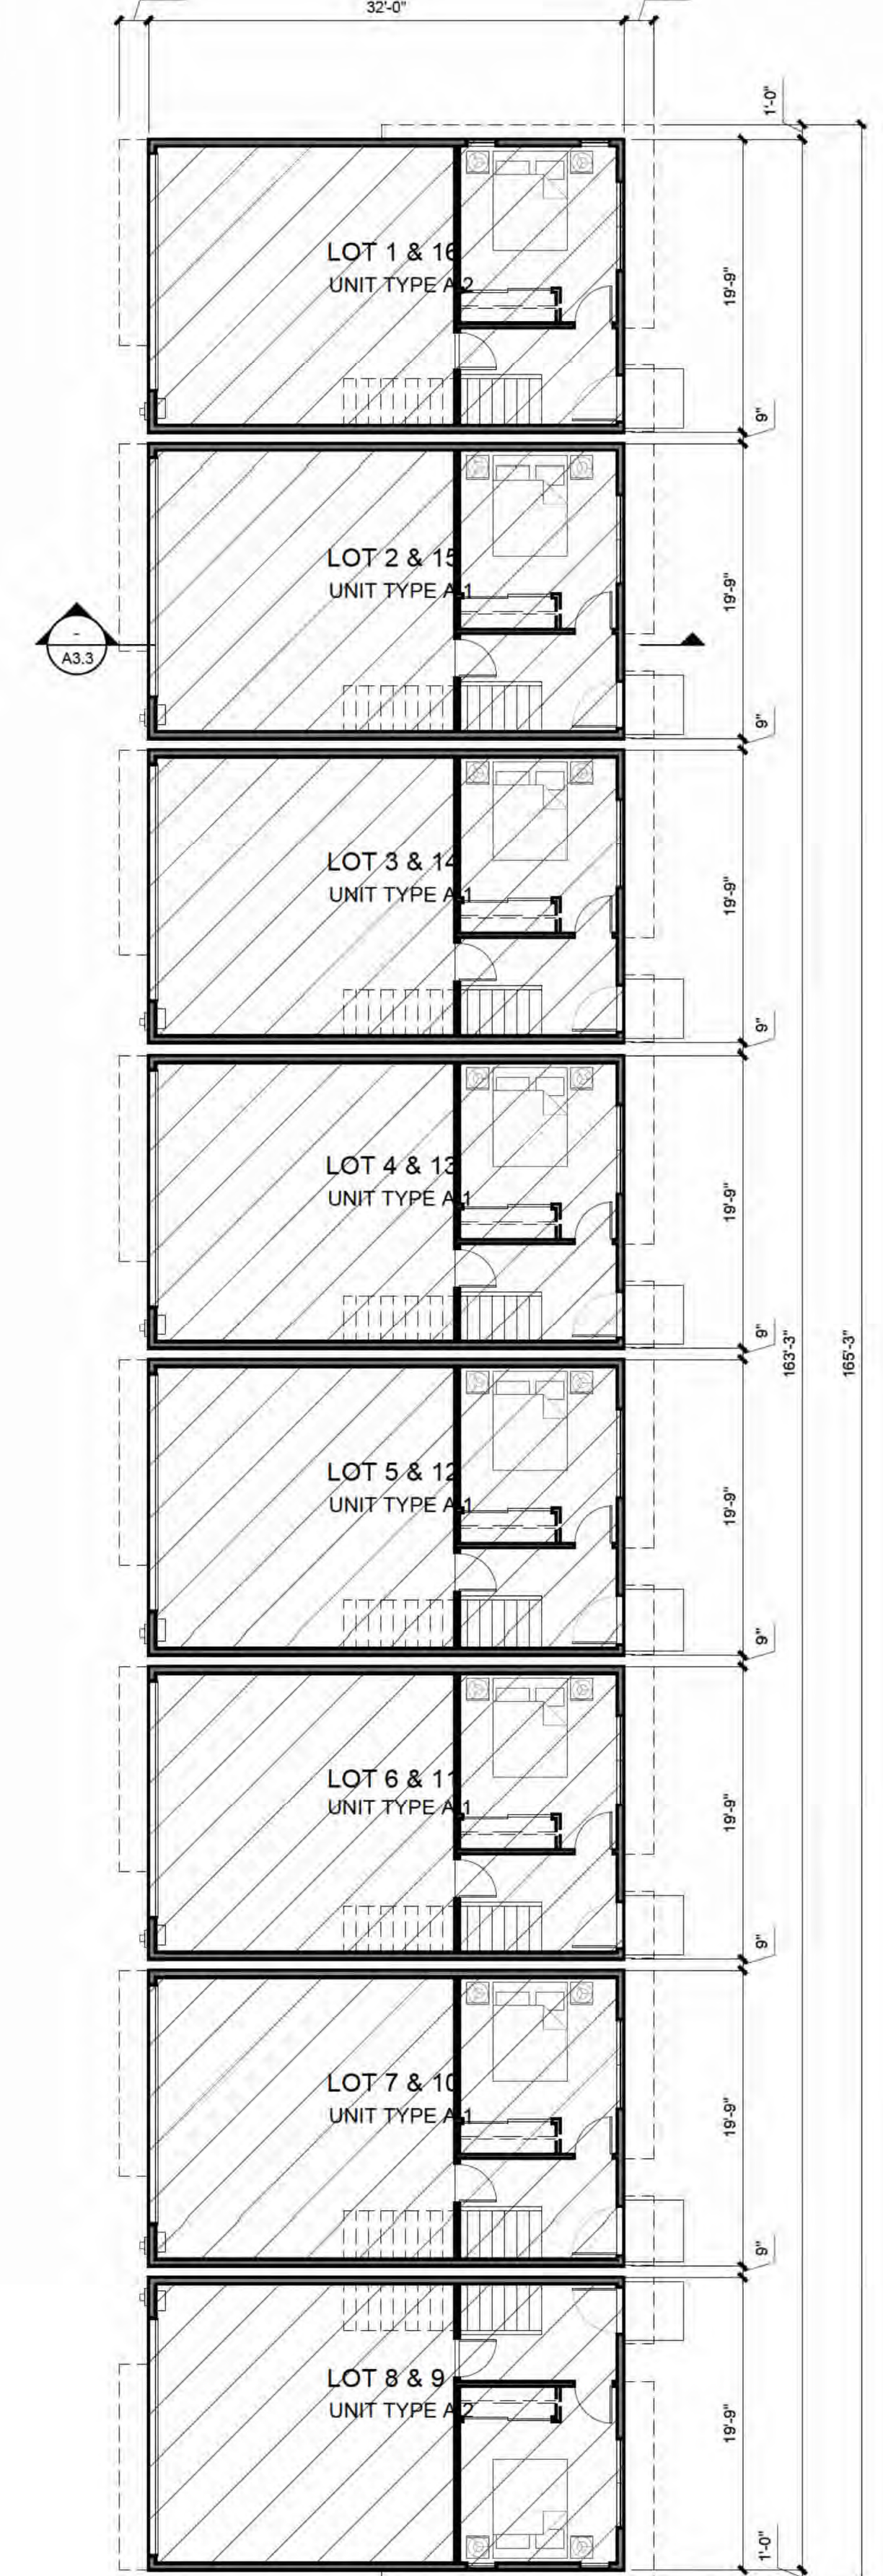

1ST FLOOR PLAN

11/19/18 CYCLE 3 - SUBMITTAL GK
 08/16/18 CYCLE 2 - SUBMITTAL GK

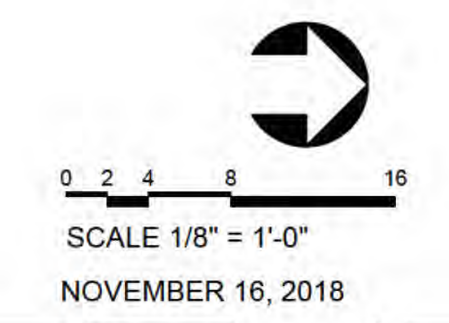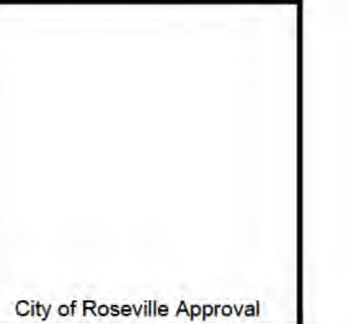

SCALE 1/8" = 1'-0"
 NOVEMBER 16, 2018




C&P
 DEVELOPMENT
 L.L.C.

Roseville Old Town Lofts


Roseville, California

BUILDING 2 FLOOR PLAN
 BUILDING 3 SIMILAR


A2.1

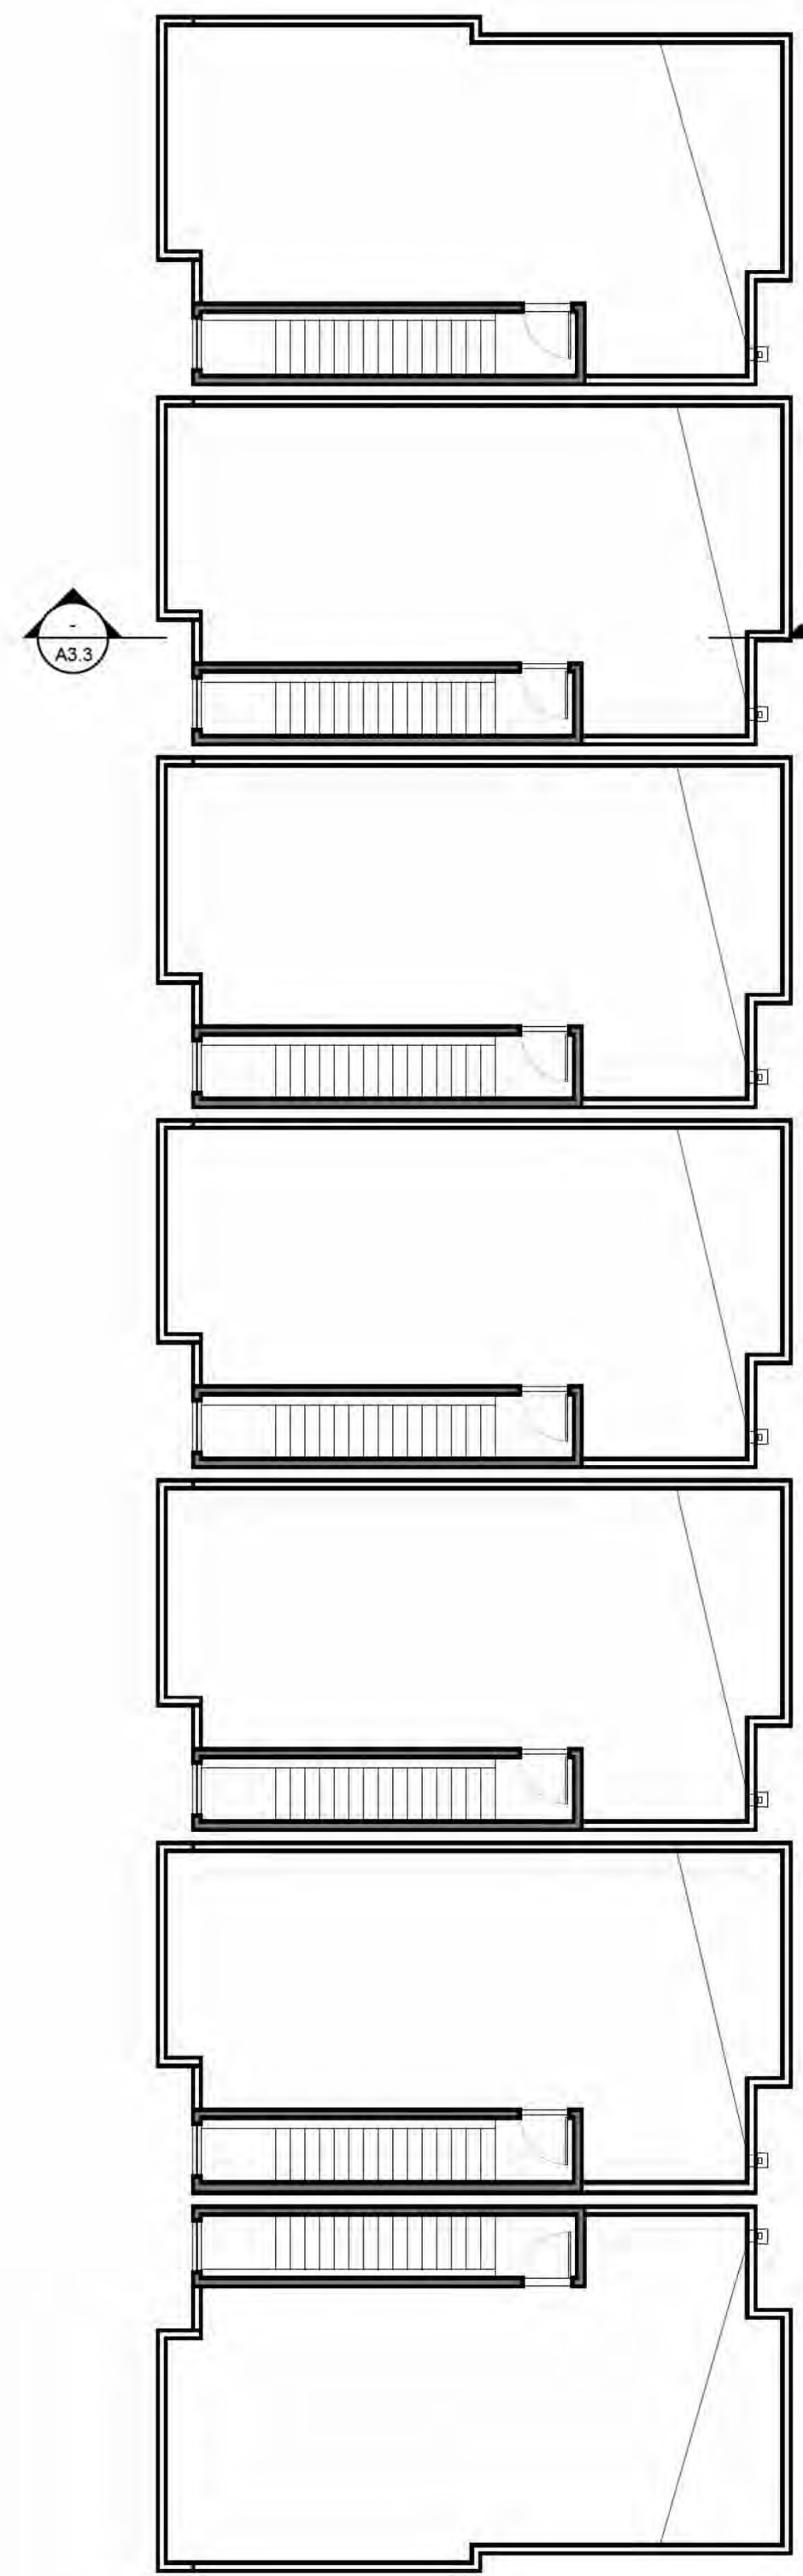


ROOF DECK PLAN

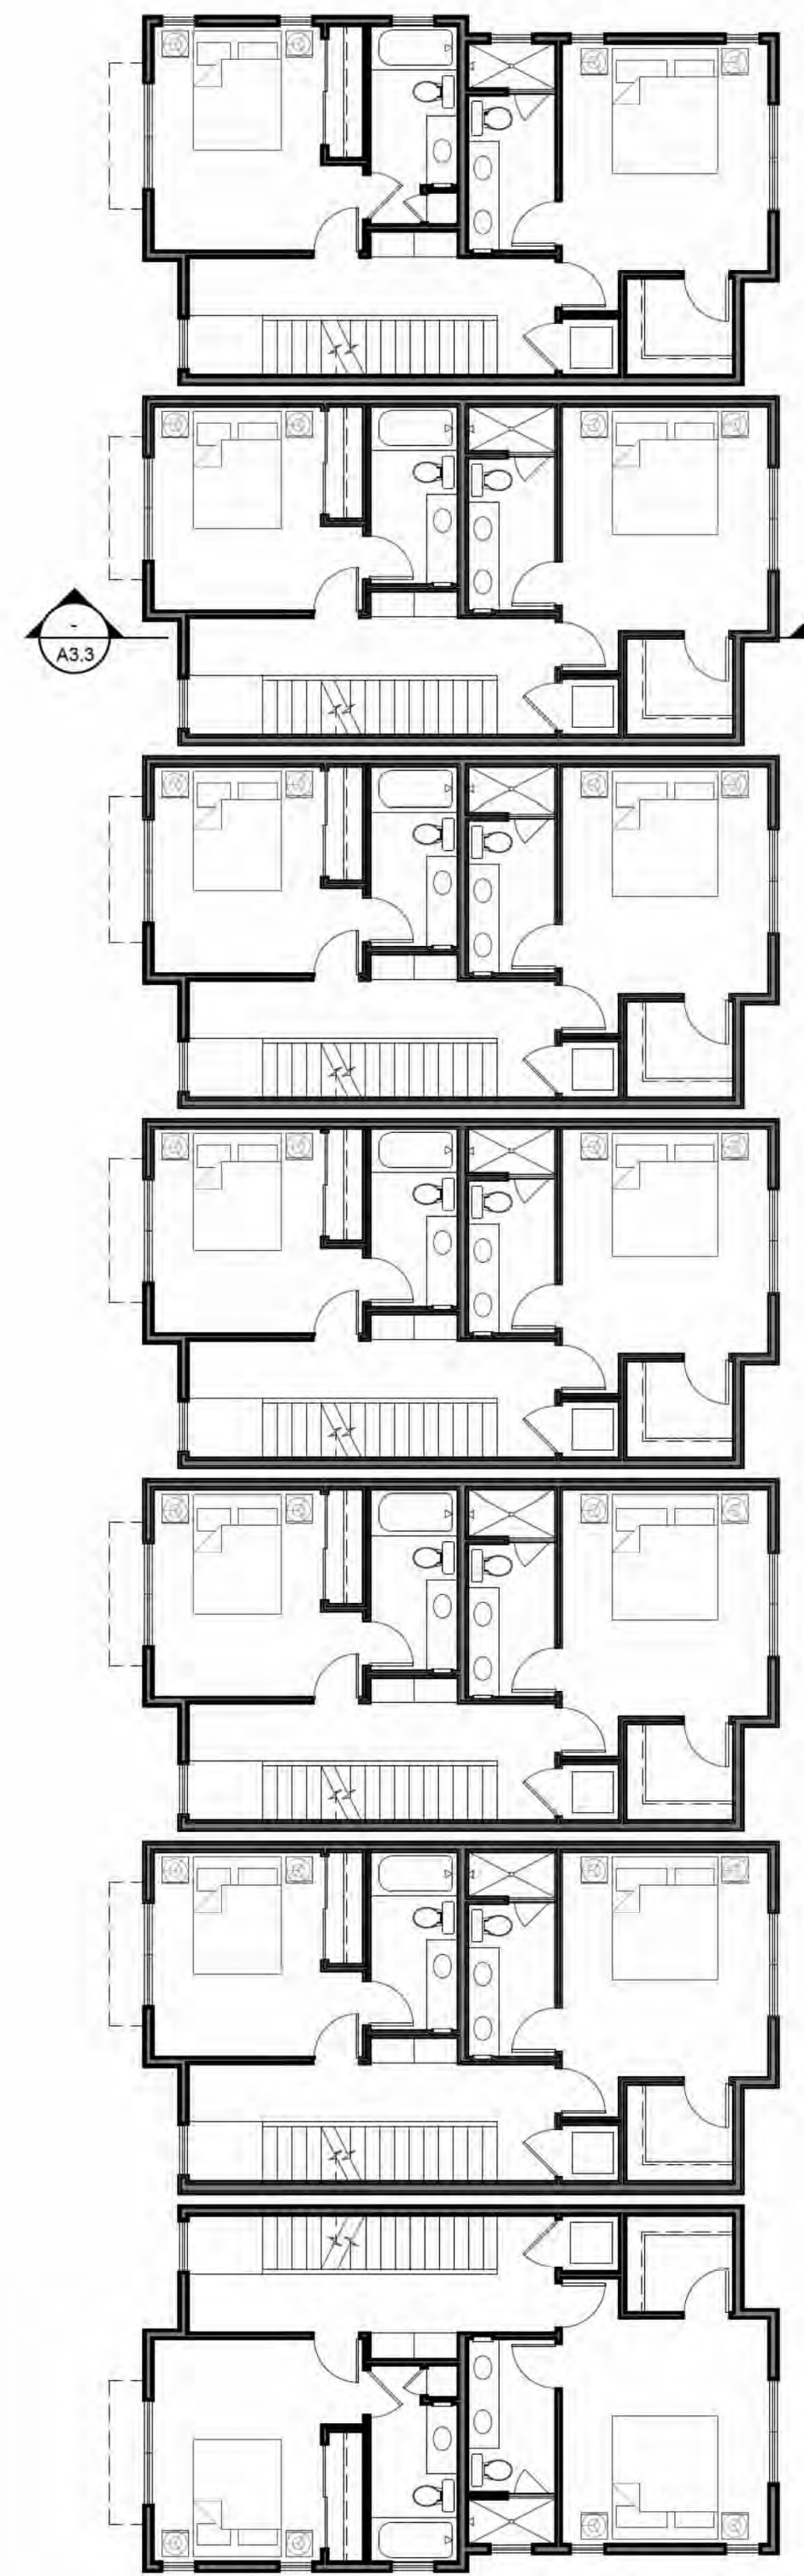

3RD FLOOR PLAN


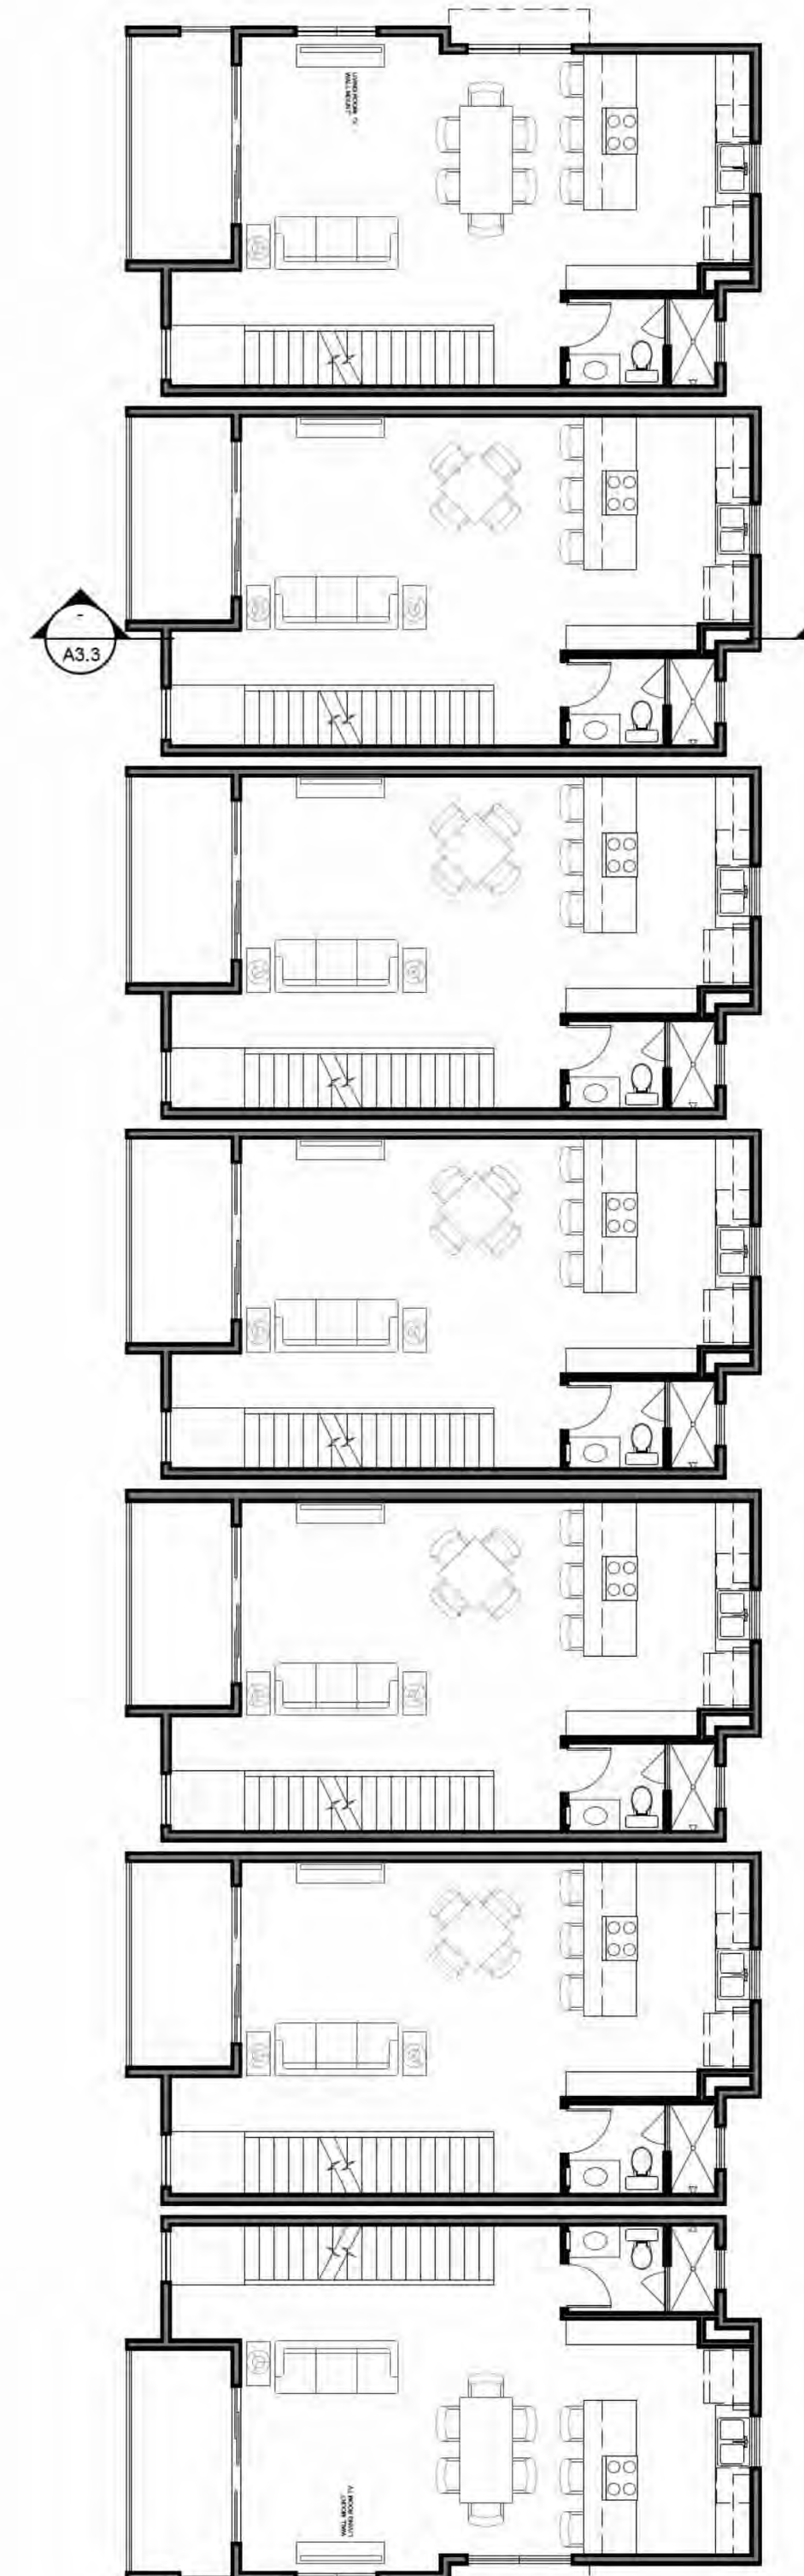



2ND FLOOR PLAN

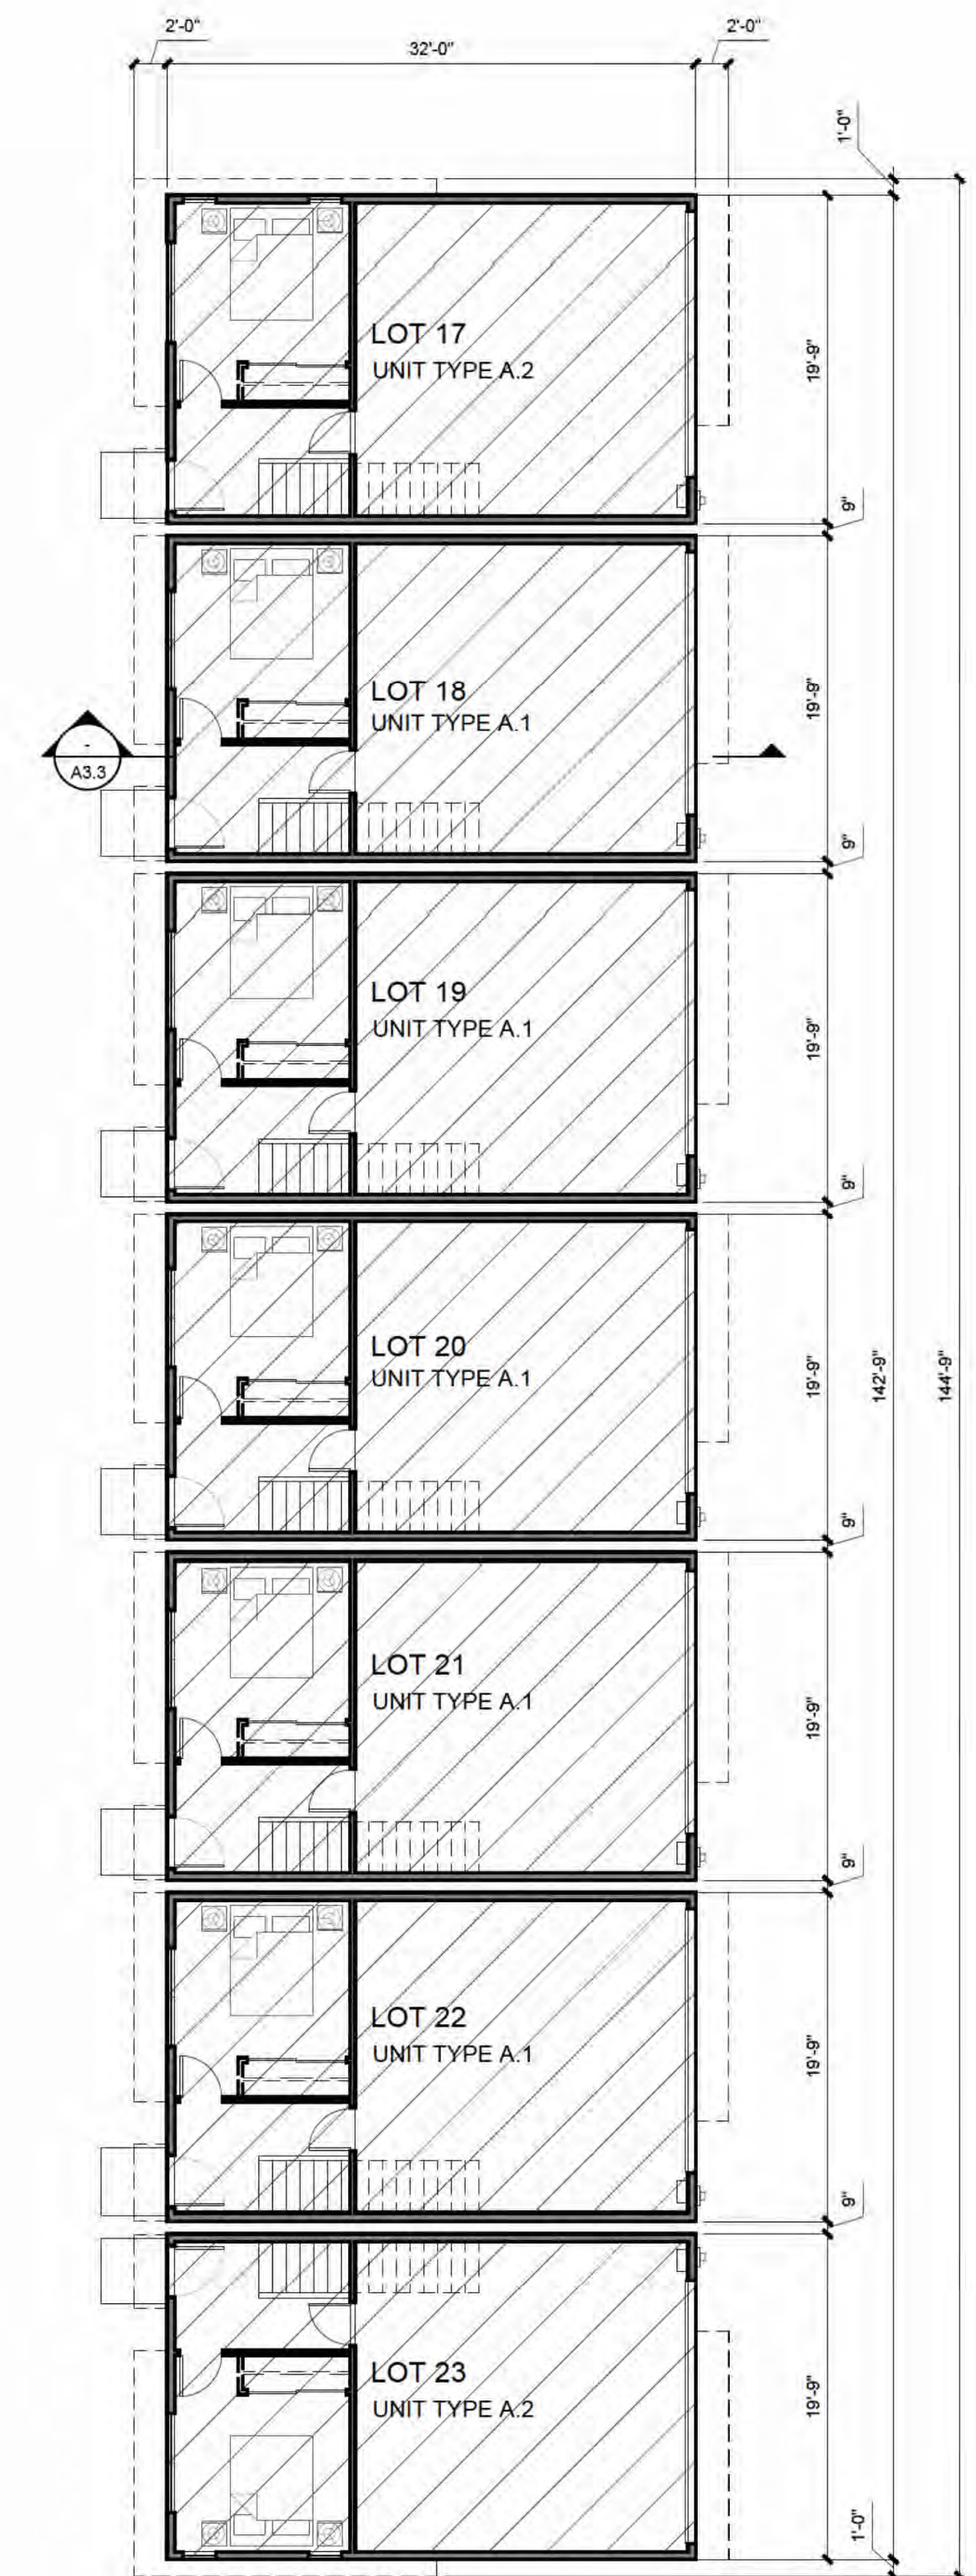

1ST FLOOR PLAN

11/19/18 CYCLE 3 - SUBMITTAL GK
08/16/18 CYCLE 2 - SUBMITTAL GK

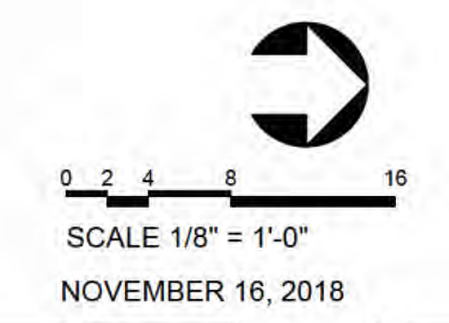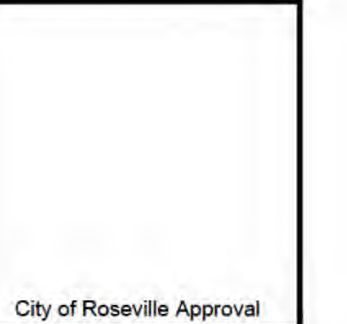


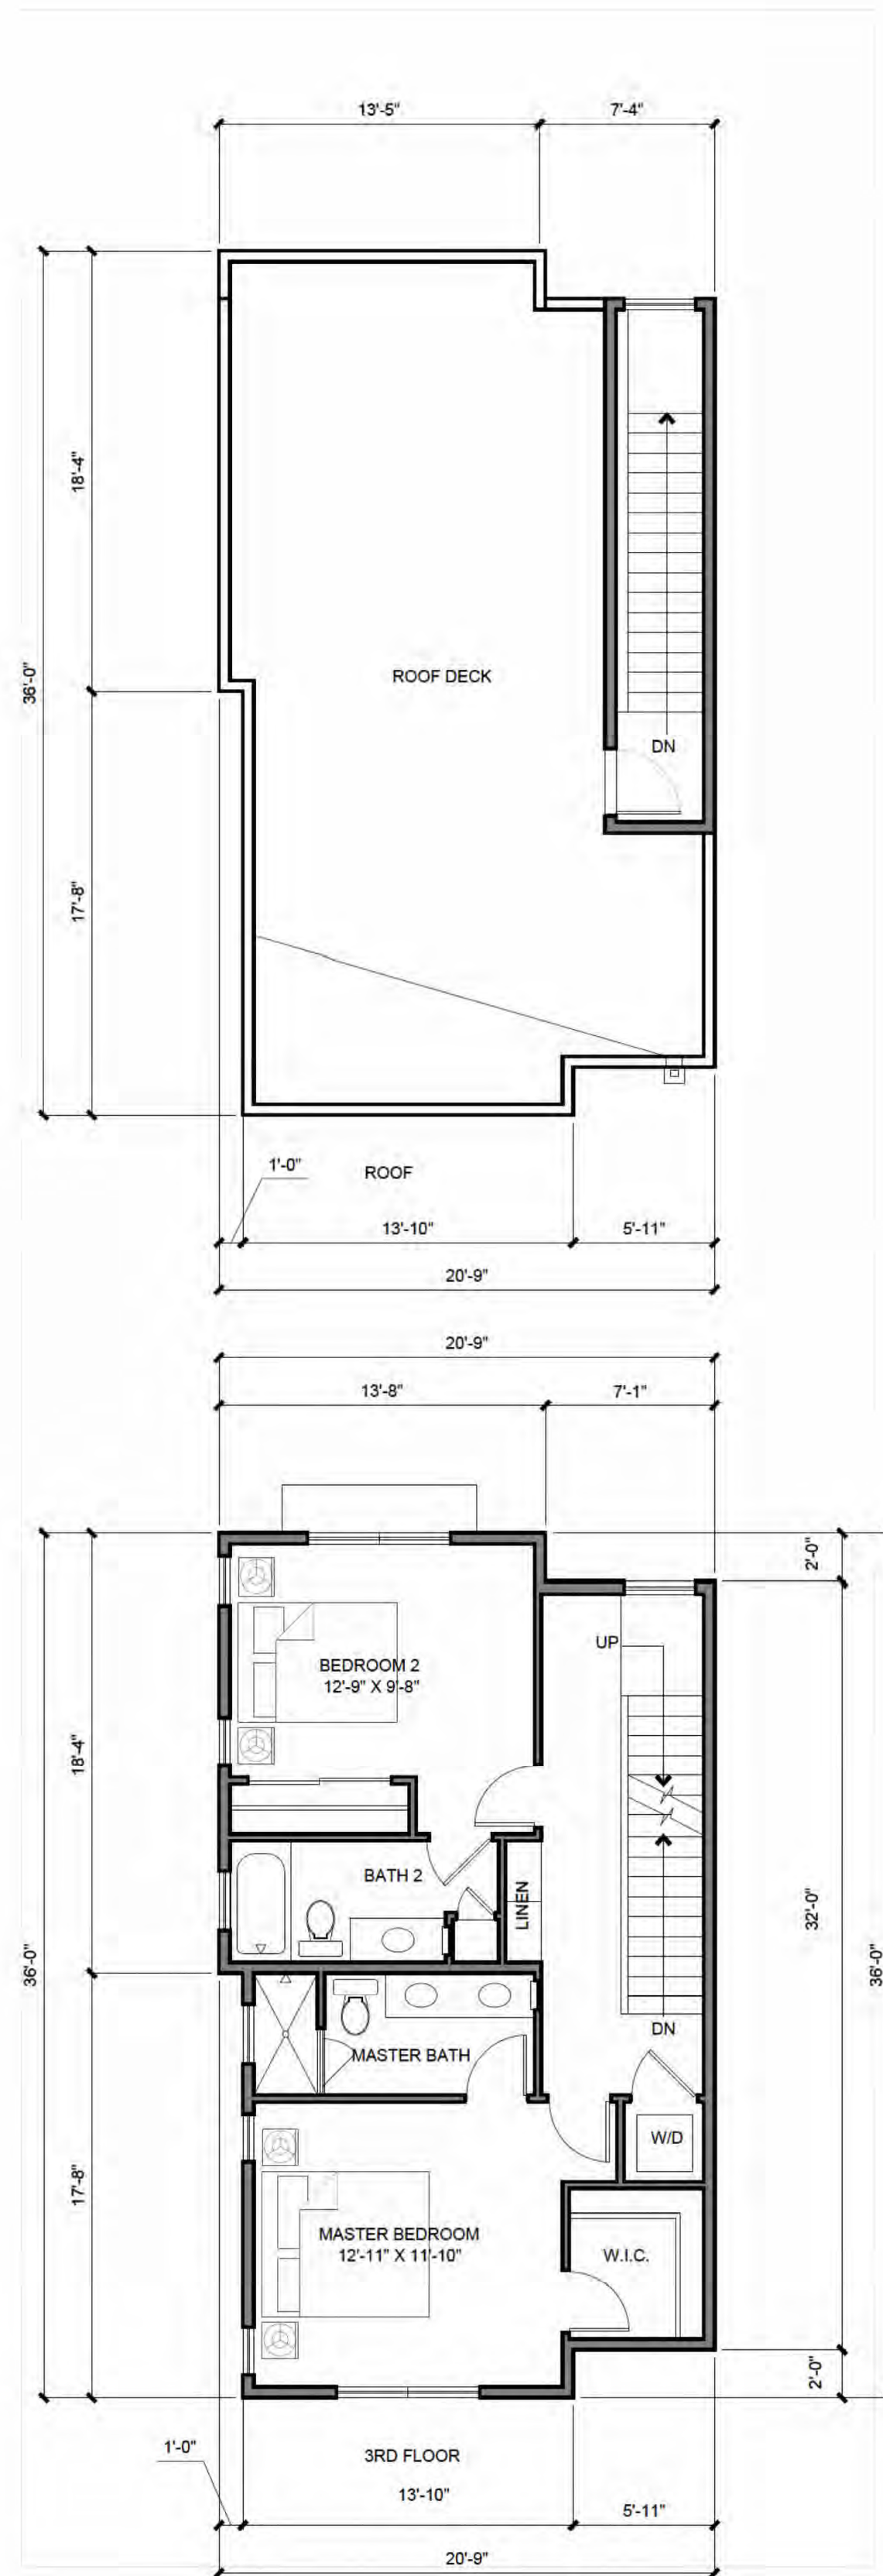

UNIT A2 - 2 BED / 3 BATH

1ST FLOOR: 224 SF.
 2ND FLOOR: 624 SF.
 3RD FLOOR: 655 SF.
 TOTAL LIVING: 1,503 SF.
 BALCONY: 80 SF.
 GARAGE: 407 SF.



SCALE 3/16" = 1'-0"

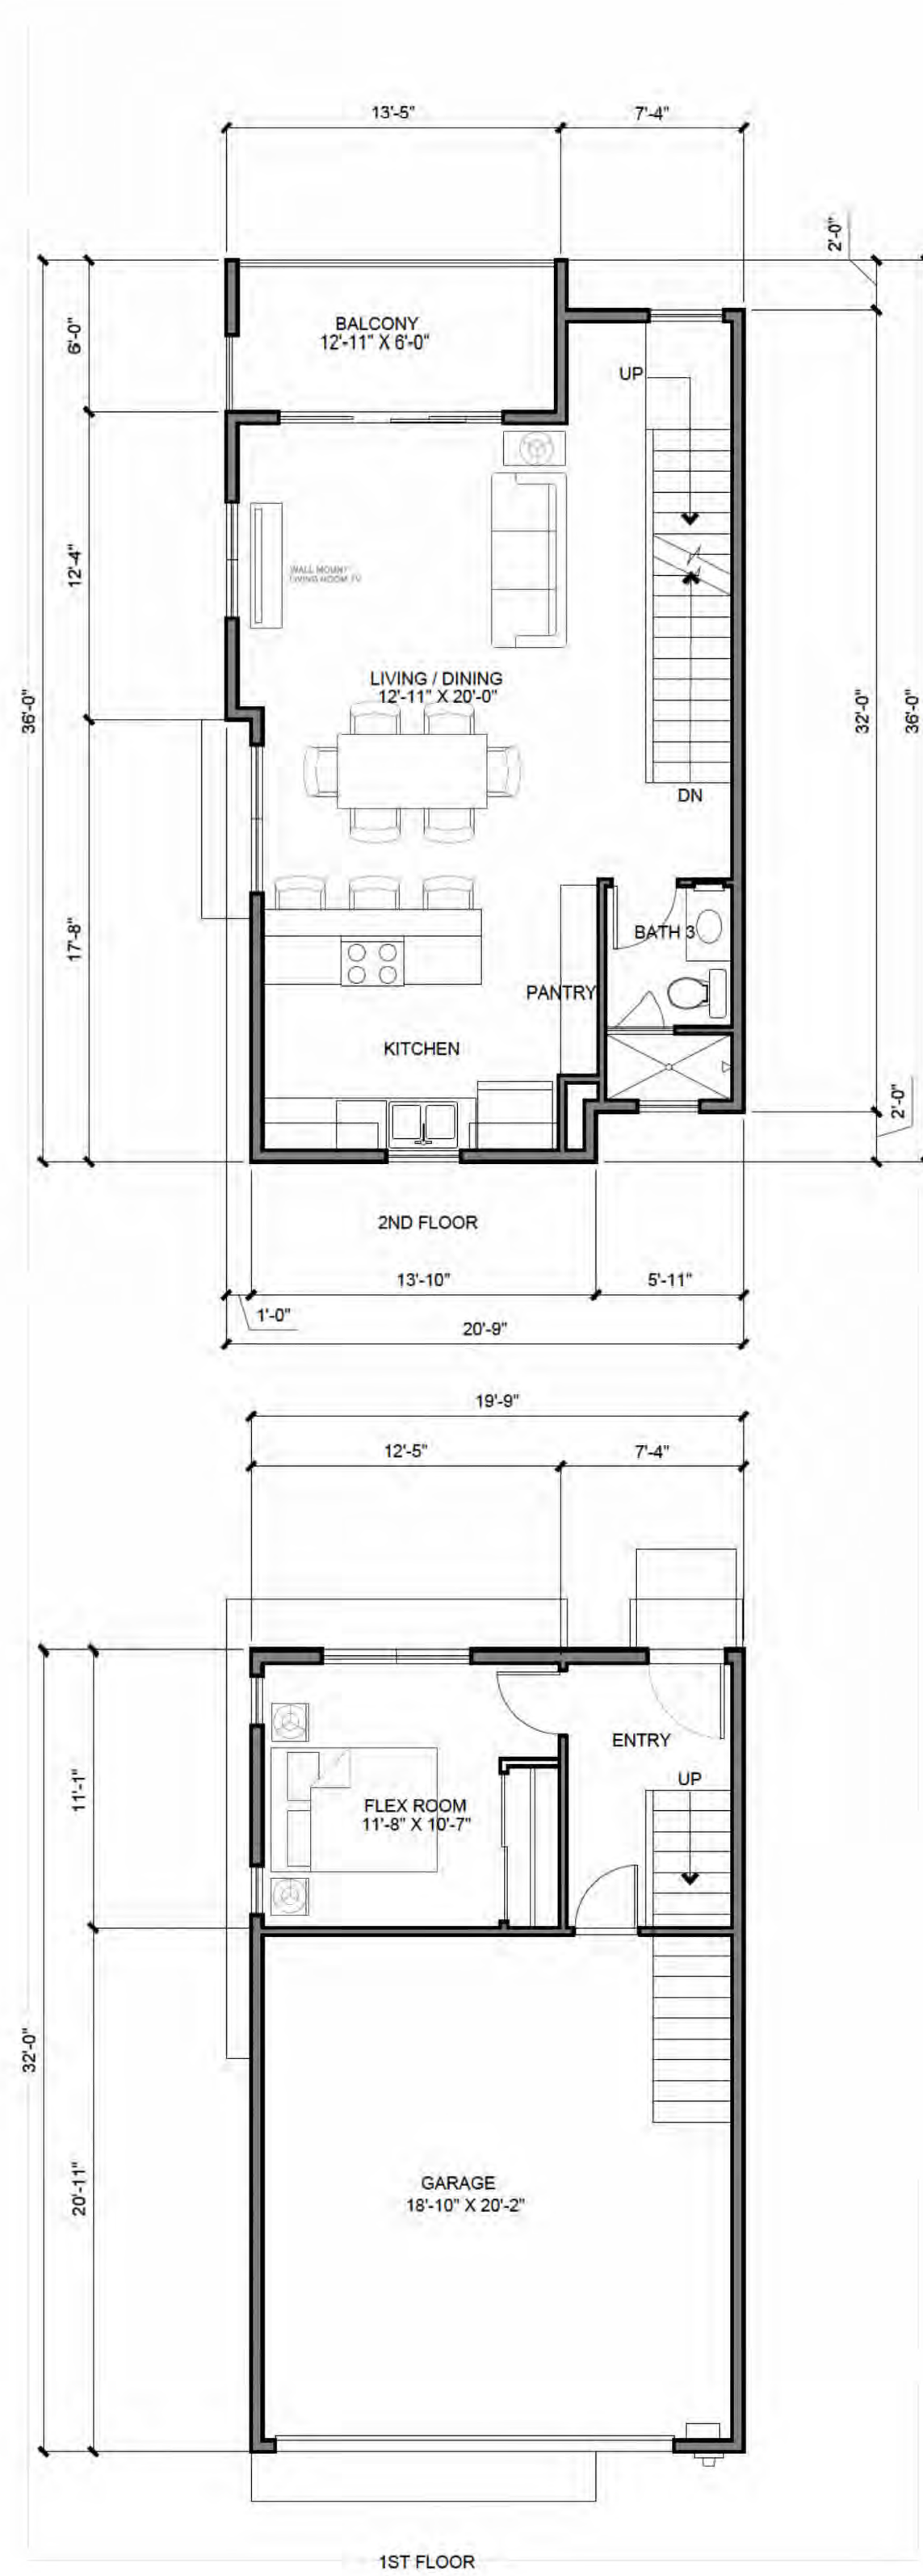

UNIT A1 - 2 BED / 3 BATH

1ST FLOOR: 224 SF.
 2ND FLOOR: 611 SF.
 3RD FLOOR: 637 SF.
 TOTAL LIVING: 1,472 SF.
 BALCONY: 74 SF.
 GARAGE: 407 SF.

SCALE 3/16" = 1'-0"

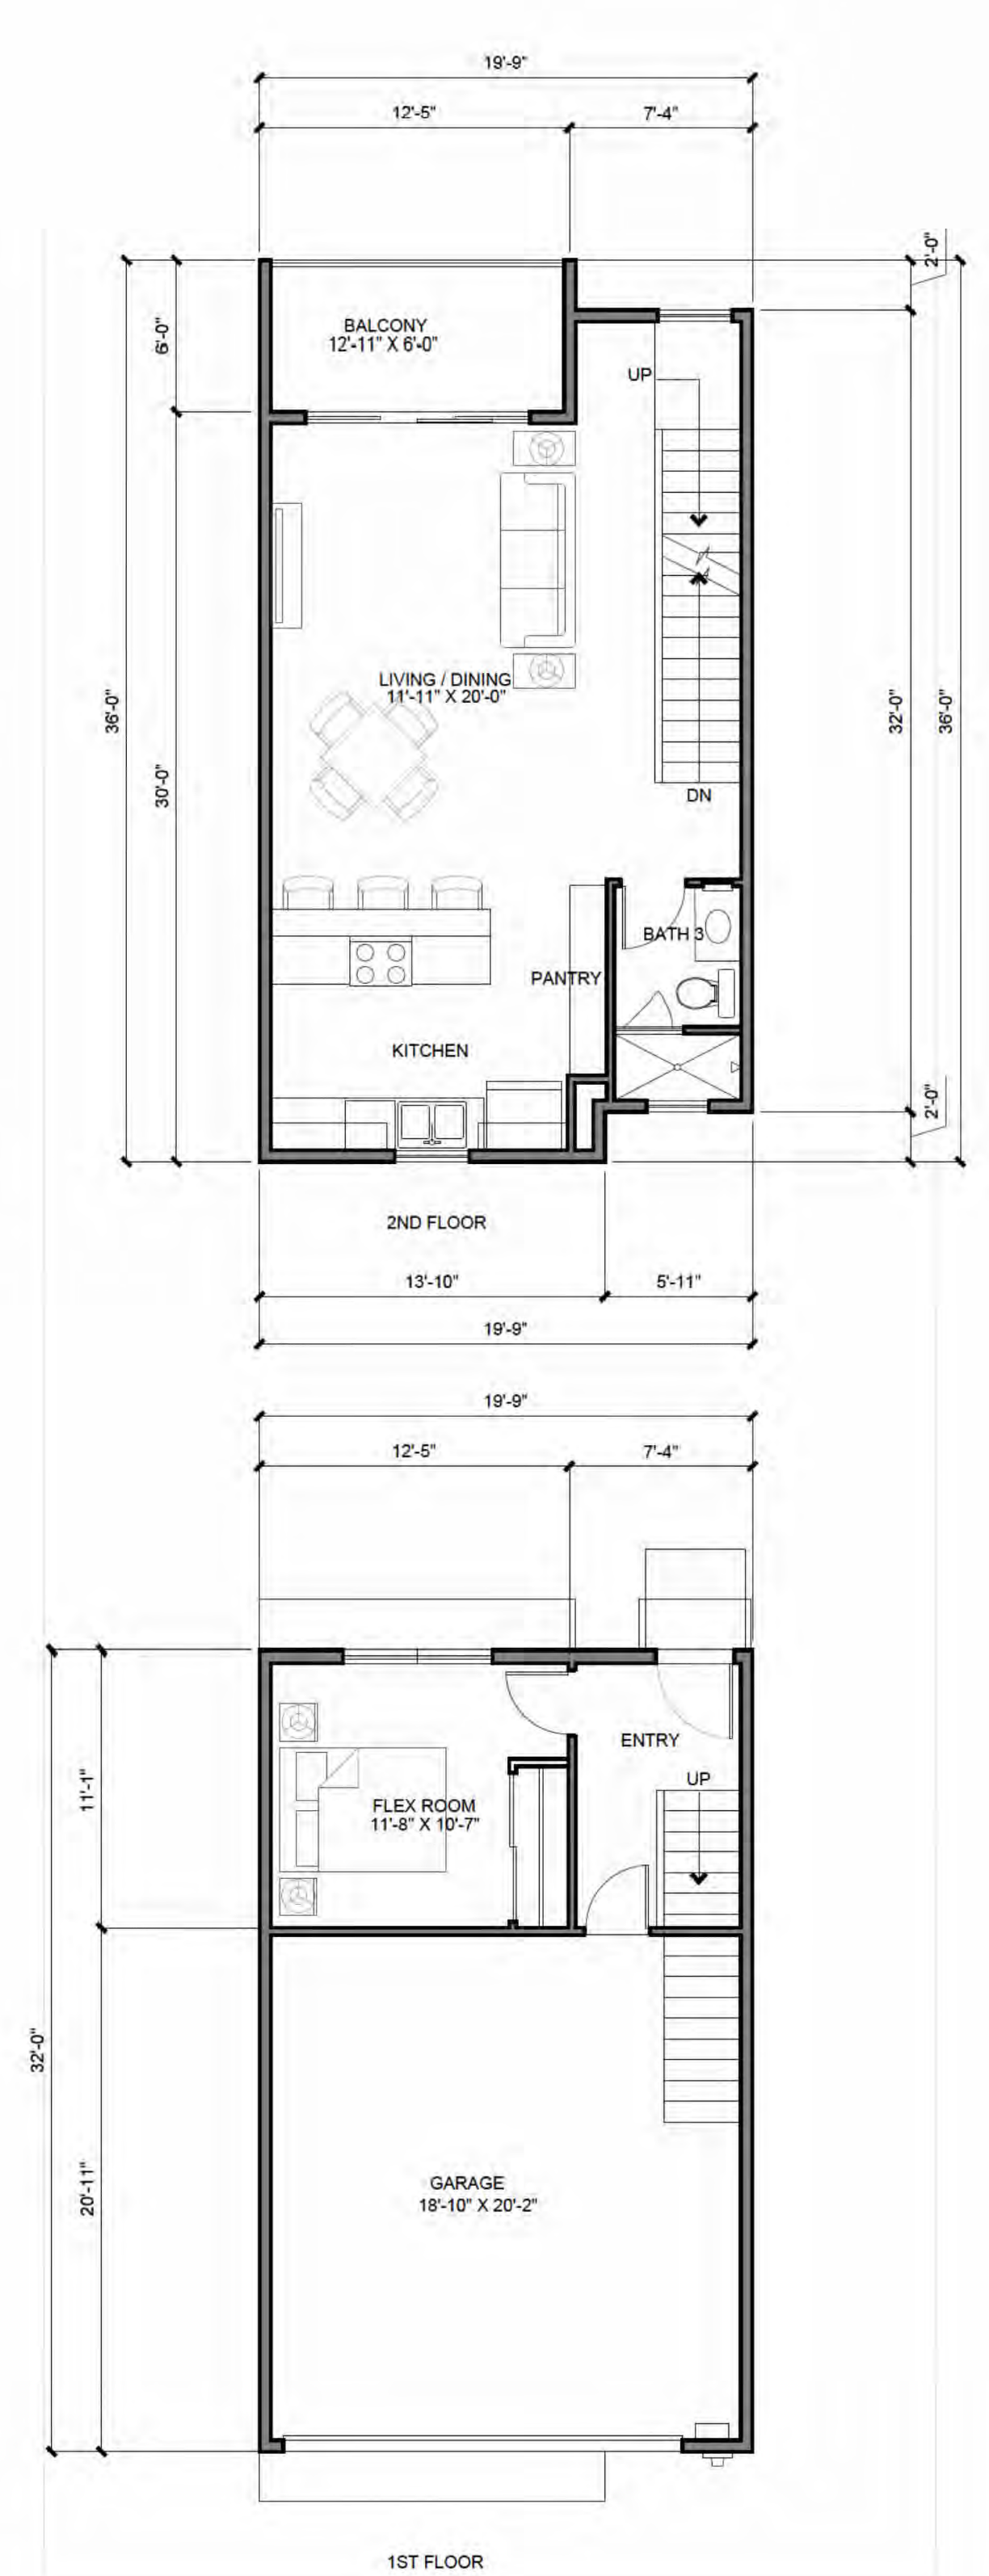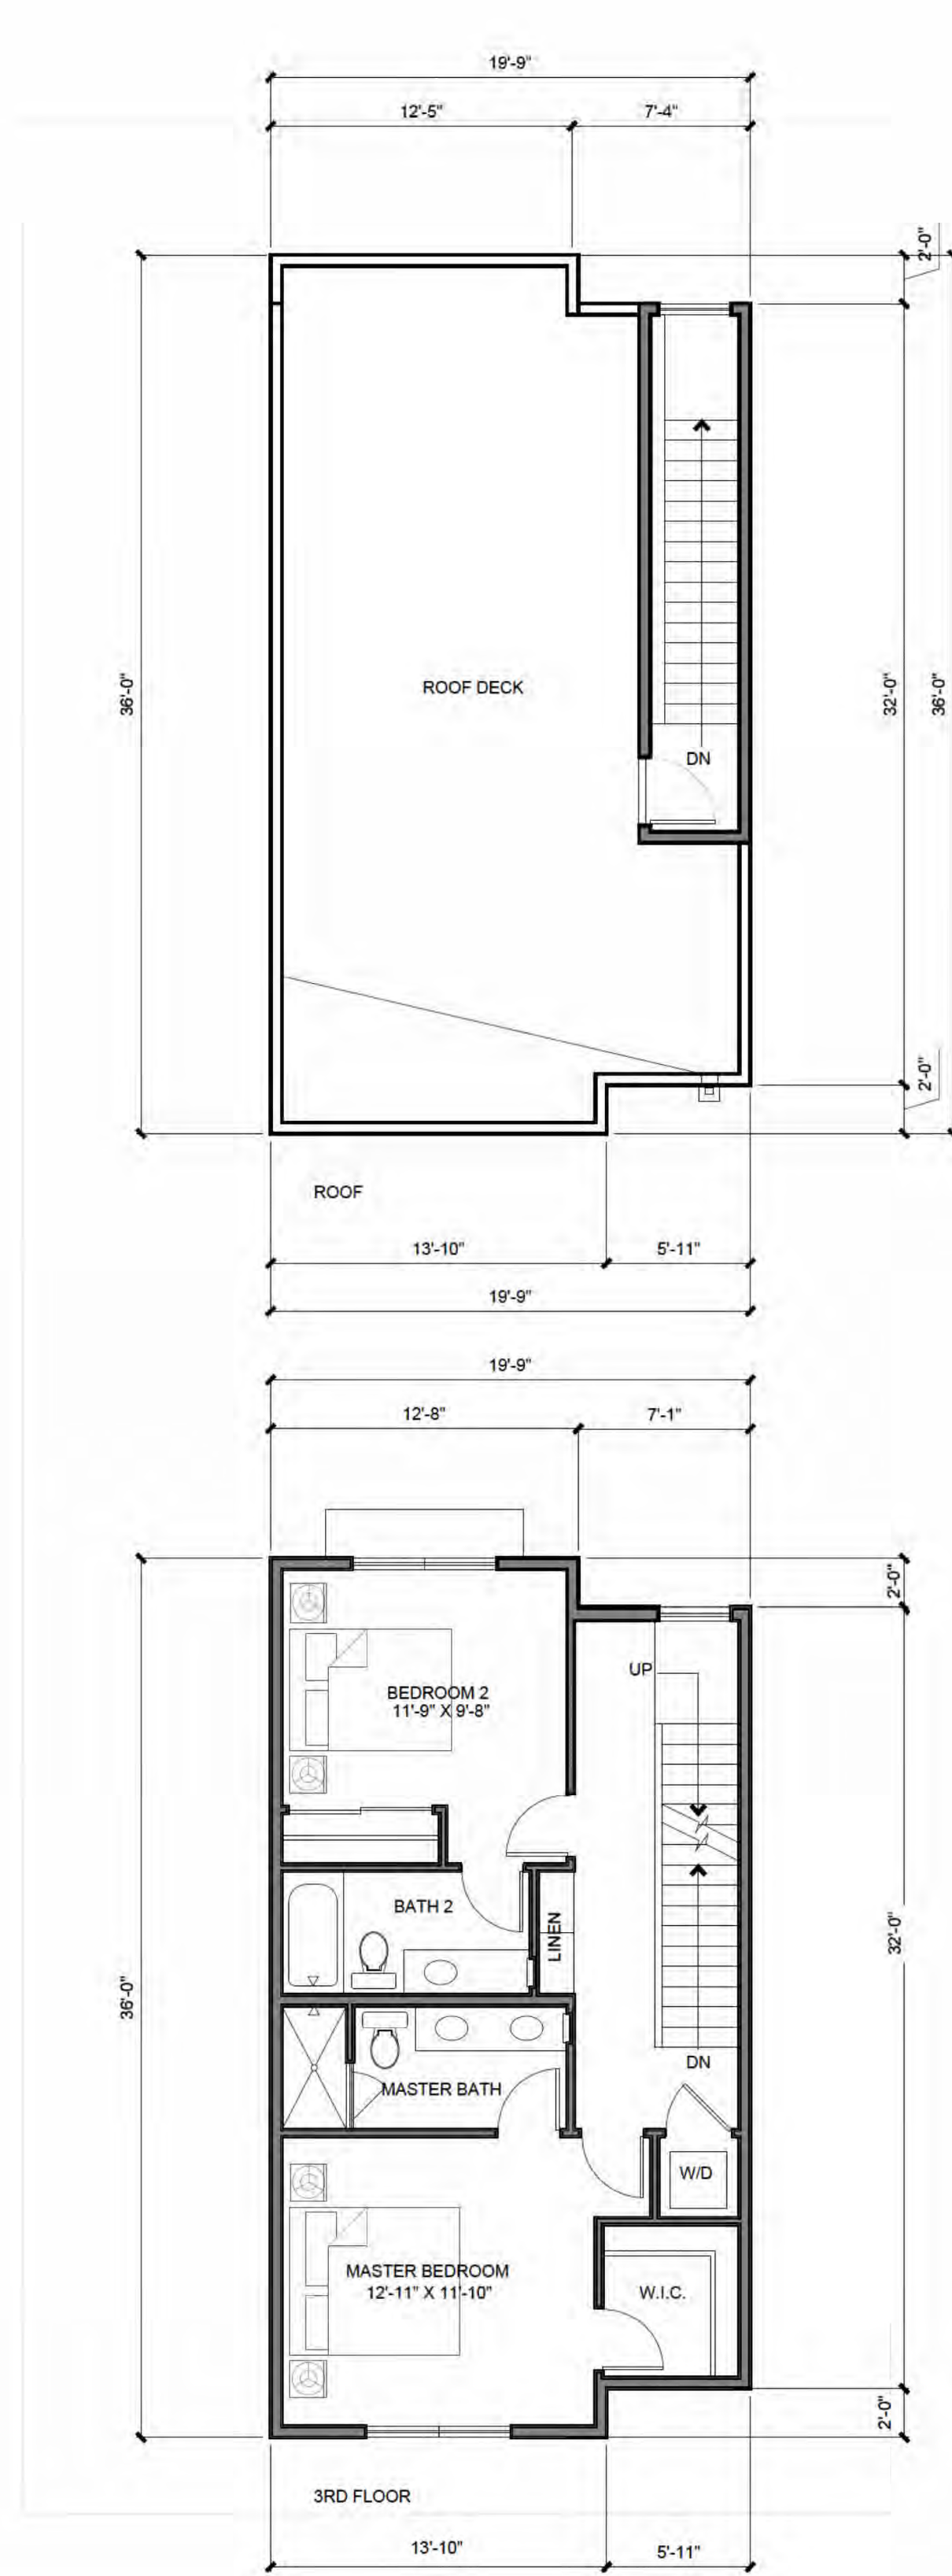

11/19/18 CYCLE 3 SUBMITTAL GK
 06/16/18 CYCLE 2 SUBMITTAL GK

0 1 2 5 10
 SCALE 3/16" = 1'-0"
 NOVEMBER 16, 2018

